



FILE NO.: E:\DM17136\DWG\Cadman\FCS and Science Room Upgrades\15 MOBILE\15 Rev\DM17136_Cadman_FCS Room.rvt
 PLOT DATE: 3/8/2018 8:07:35 AM

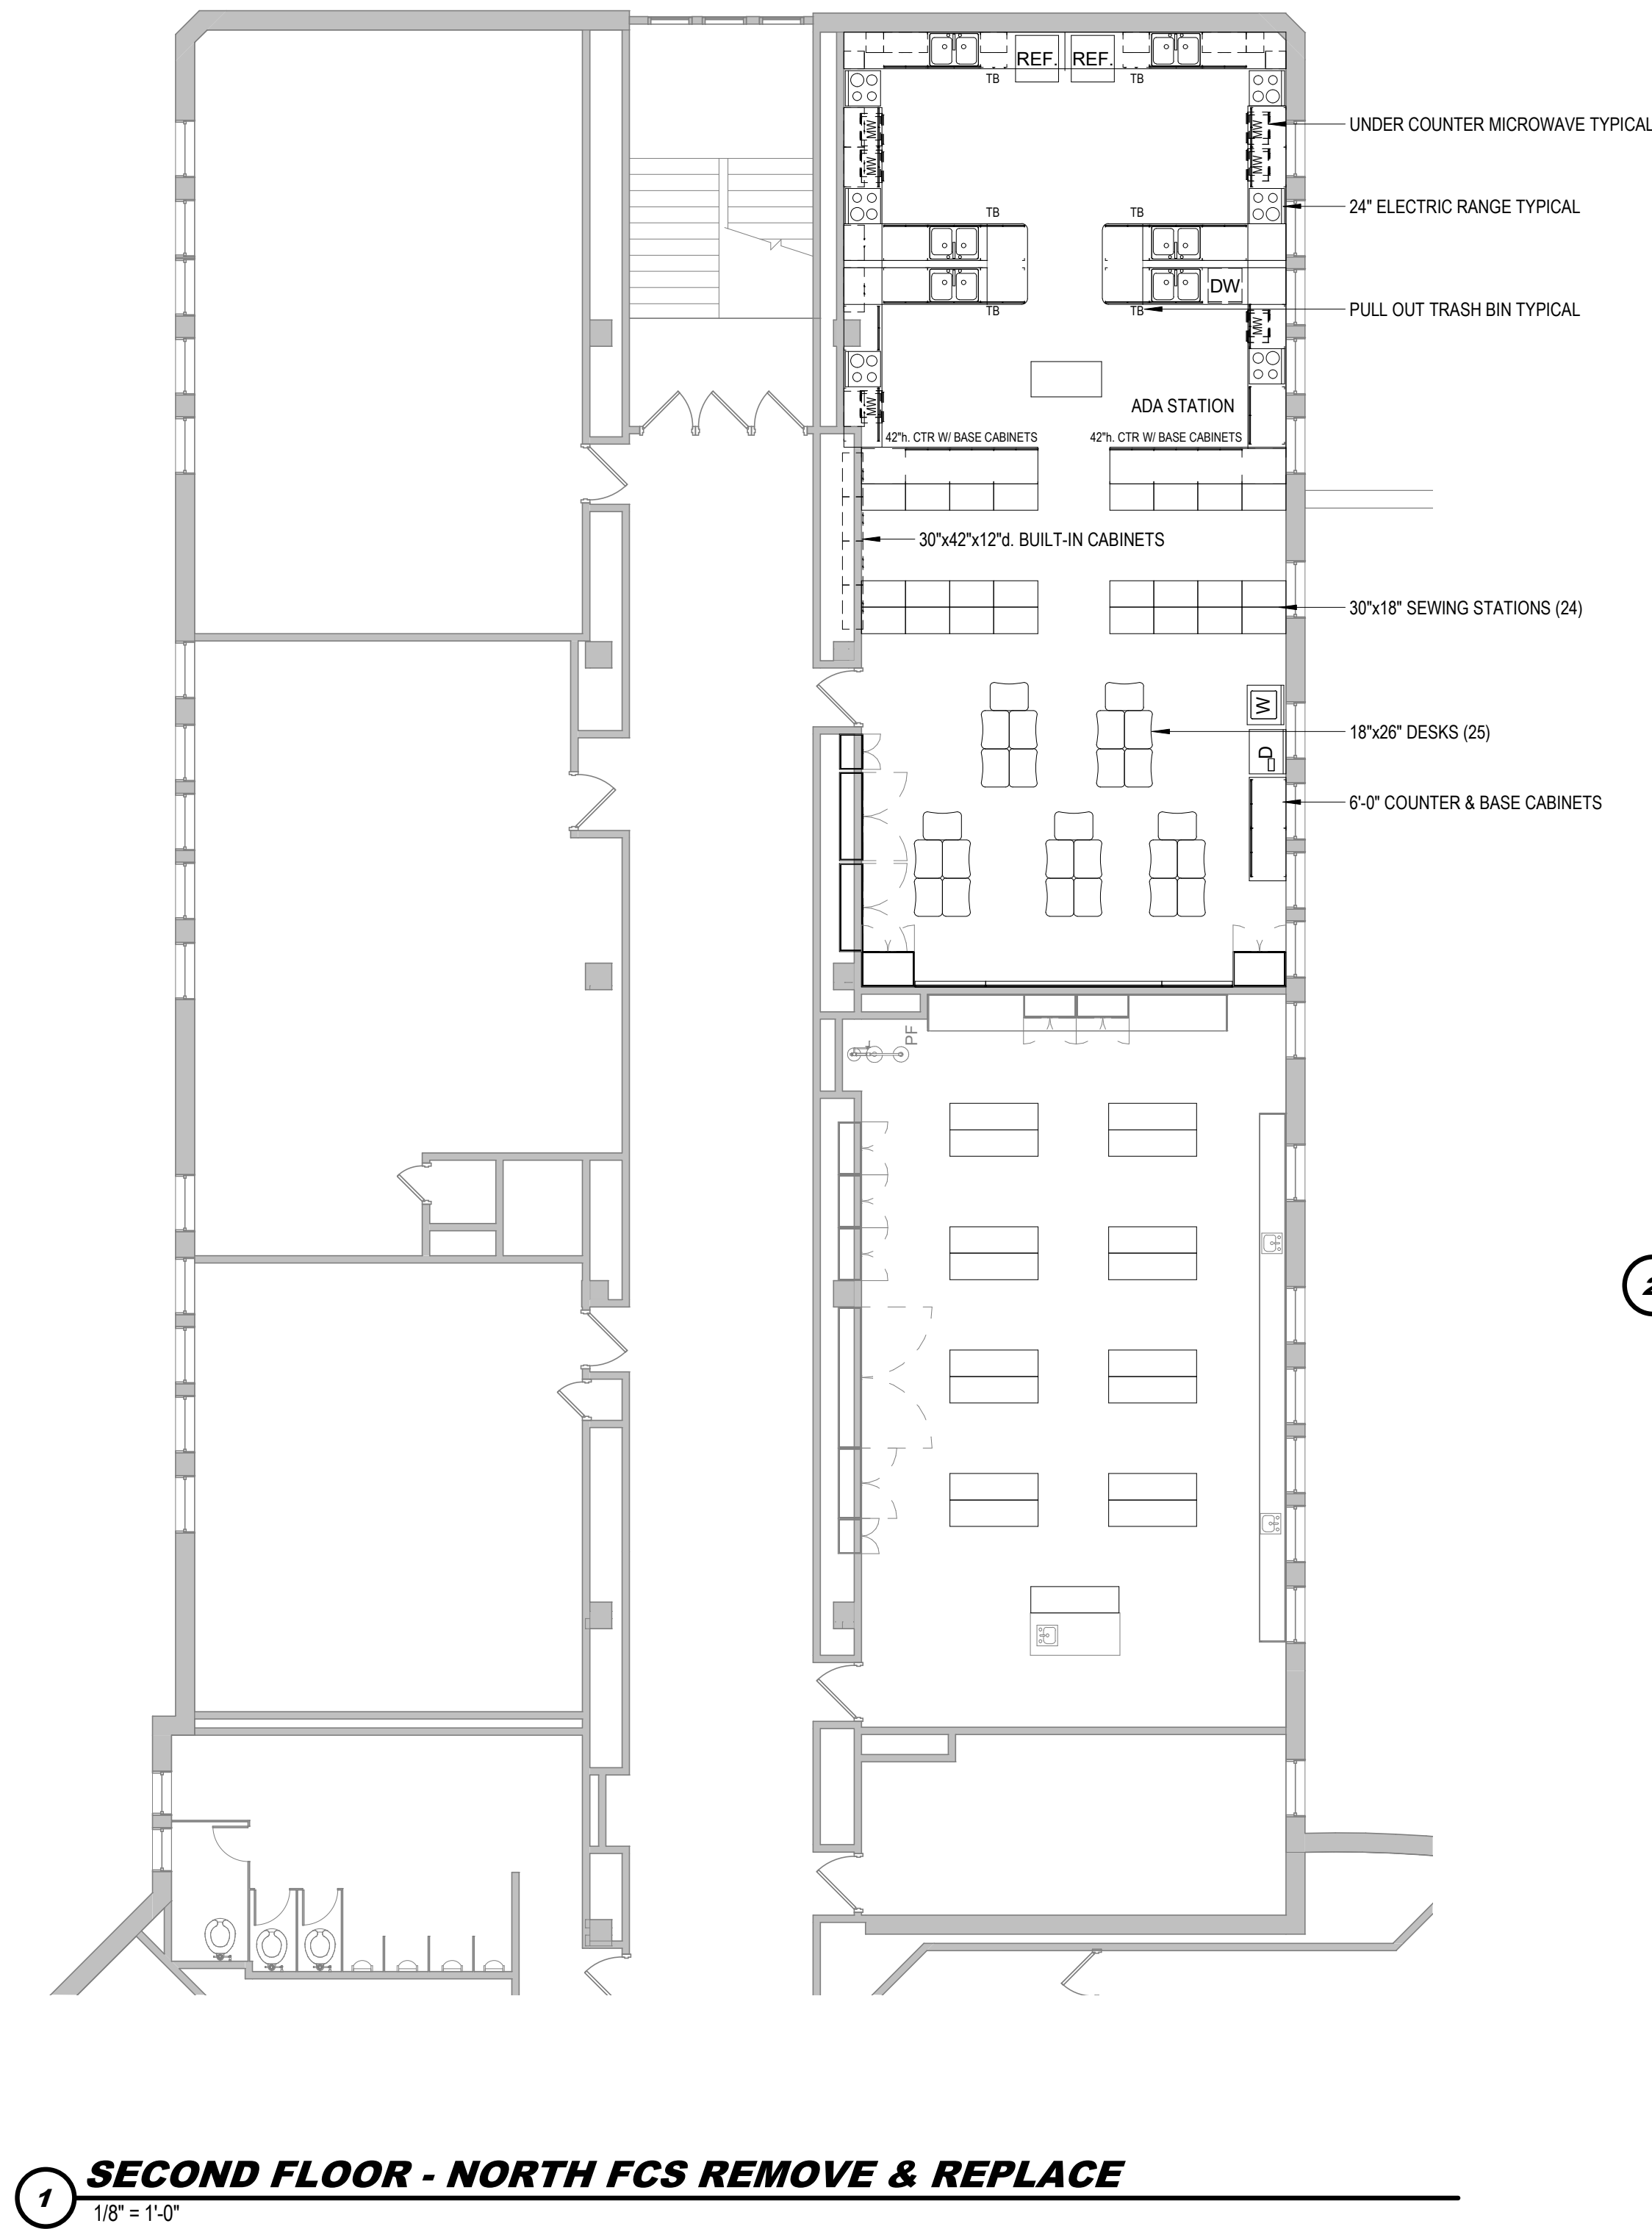

1 SECOND FLOOR - NORTH FCS REMOVE & REPLACE
 1/8" = 1'-0"

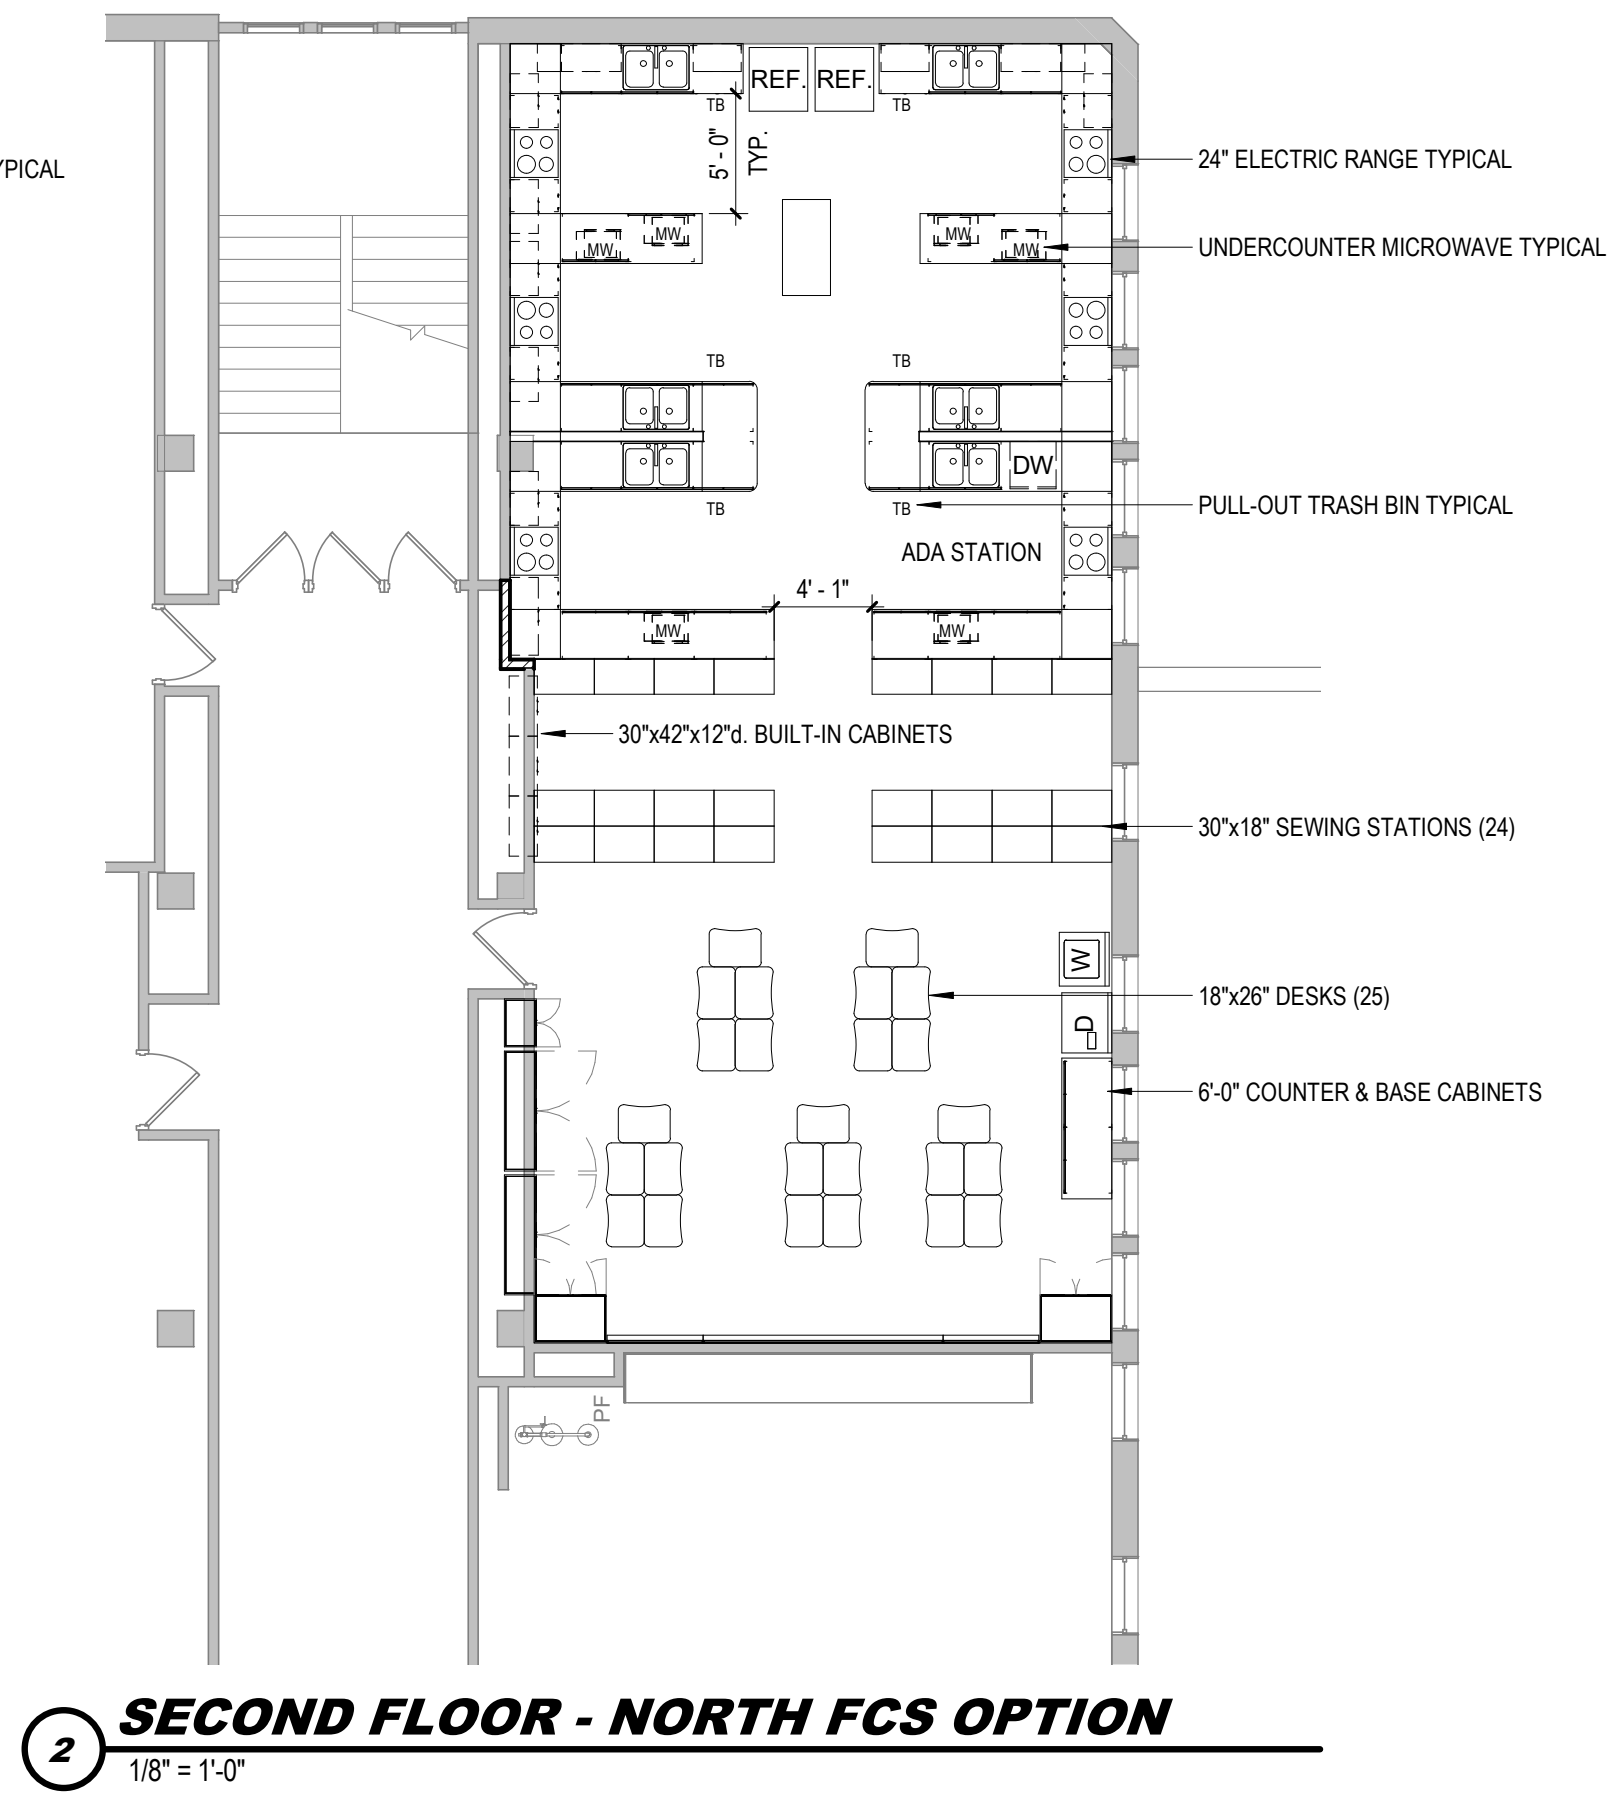

2 SECOND FLOOR - NORTH FCS OPTION
 1/8" = 1'-0"

REVISIONS


NO.	DESCRIPTION	DATE
-----	-------------	------

PROGRESS PRINT
 NOT FOR CONSTRUCTION
 DATE: 3/8/2018 8:07:35 AM
 CMBA ARCHITECTS

IF THIS DRAWING IS NOT 24"x36" IT IS NOT TO SCALE

© COPYRIGHT: Permission to reproduce all or part of this drawing is hereby granted solely for the limited purpose of construction of this project or archiving. Unauthorized copying, disclosure or construction use without written permission of CMBA Architects is prohibited by copyright law.

CMBA ARCHITECTS
 2111 GRAND AVE., STE 200
 DES MOINES, IA 50312
 (P) 515.244.2111

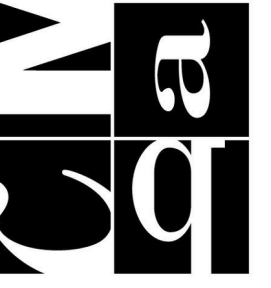

DATE: **Preliminary**
 CMBA PROJECT: **DM17136**
 DMICSD BID #:


FLOOR PLANS NORTH WING

CALLANAN MIDDLE SCHOOL FCS & SCIENCE ROOMS RENOVATION
 301 CENTER ST. DES MOINES, IA 50311
 DES MOINES INDEPENDANT COMMUNITY SCHOOL DISTRICT


SHEET

A2.02

FILE PATH: E:\DRAWING\DMPS\Callanan FCS and Science Room Upgrades\15 MOORE\11 Rev\DM17136 Callanan FCS Rooms.rvt
 PLOT DATE: 3/8/2018 8:07:35 AM

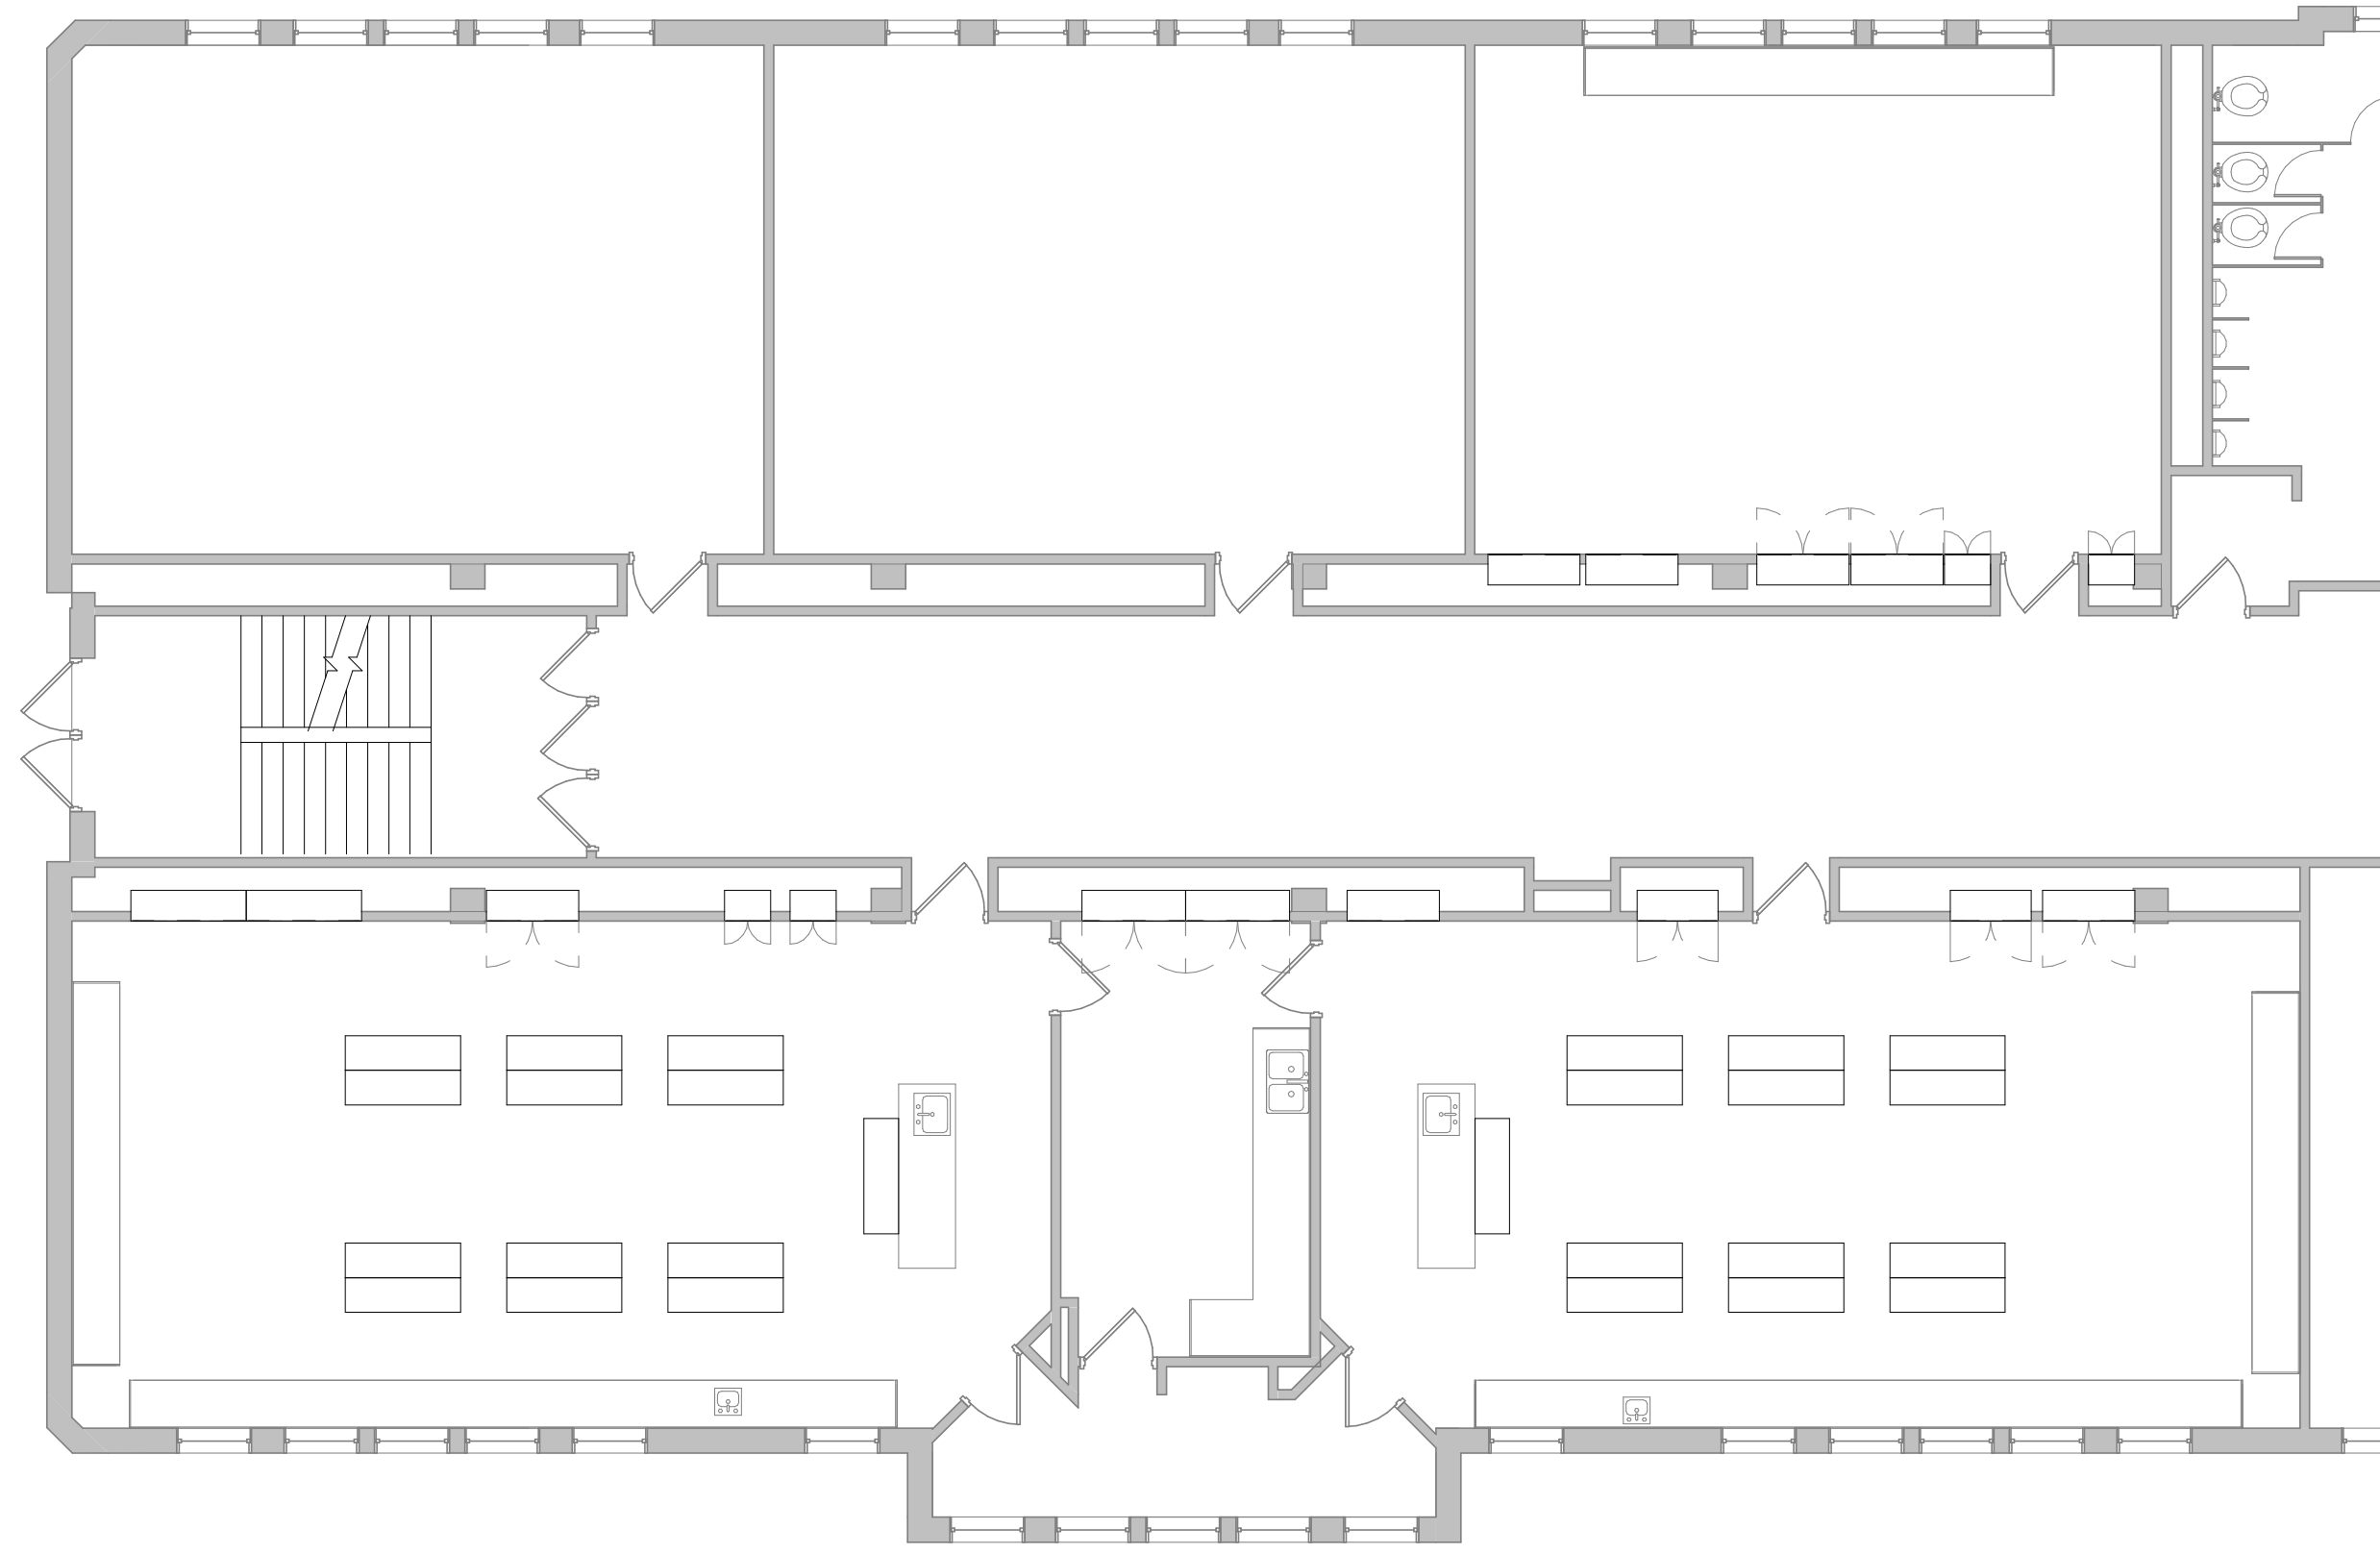

2 **FIRST FLOOR - SOUTH**
 1/8" = 1'-0"

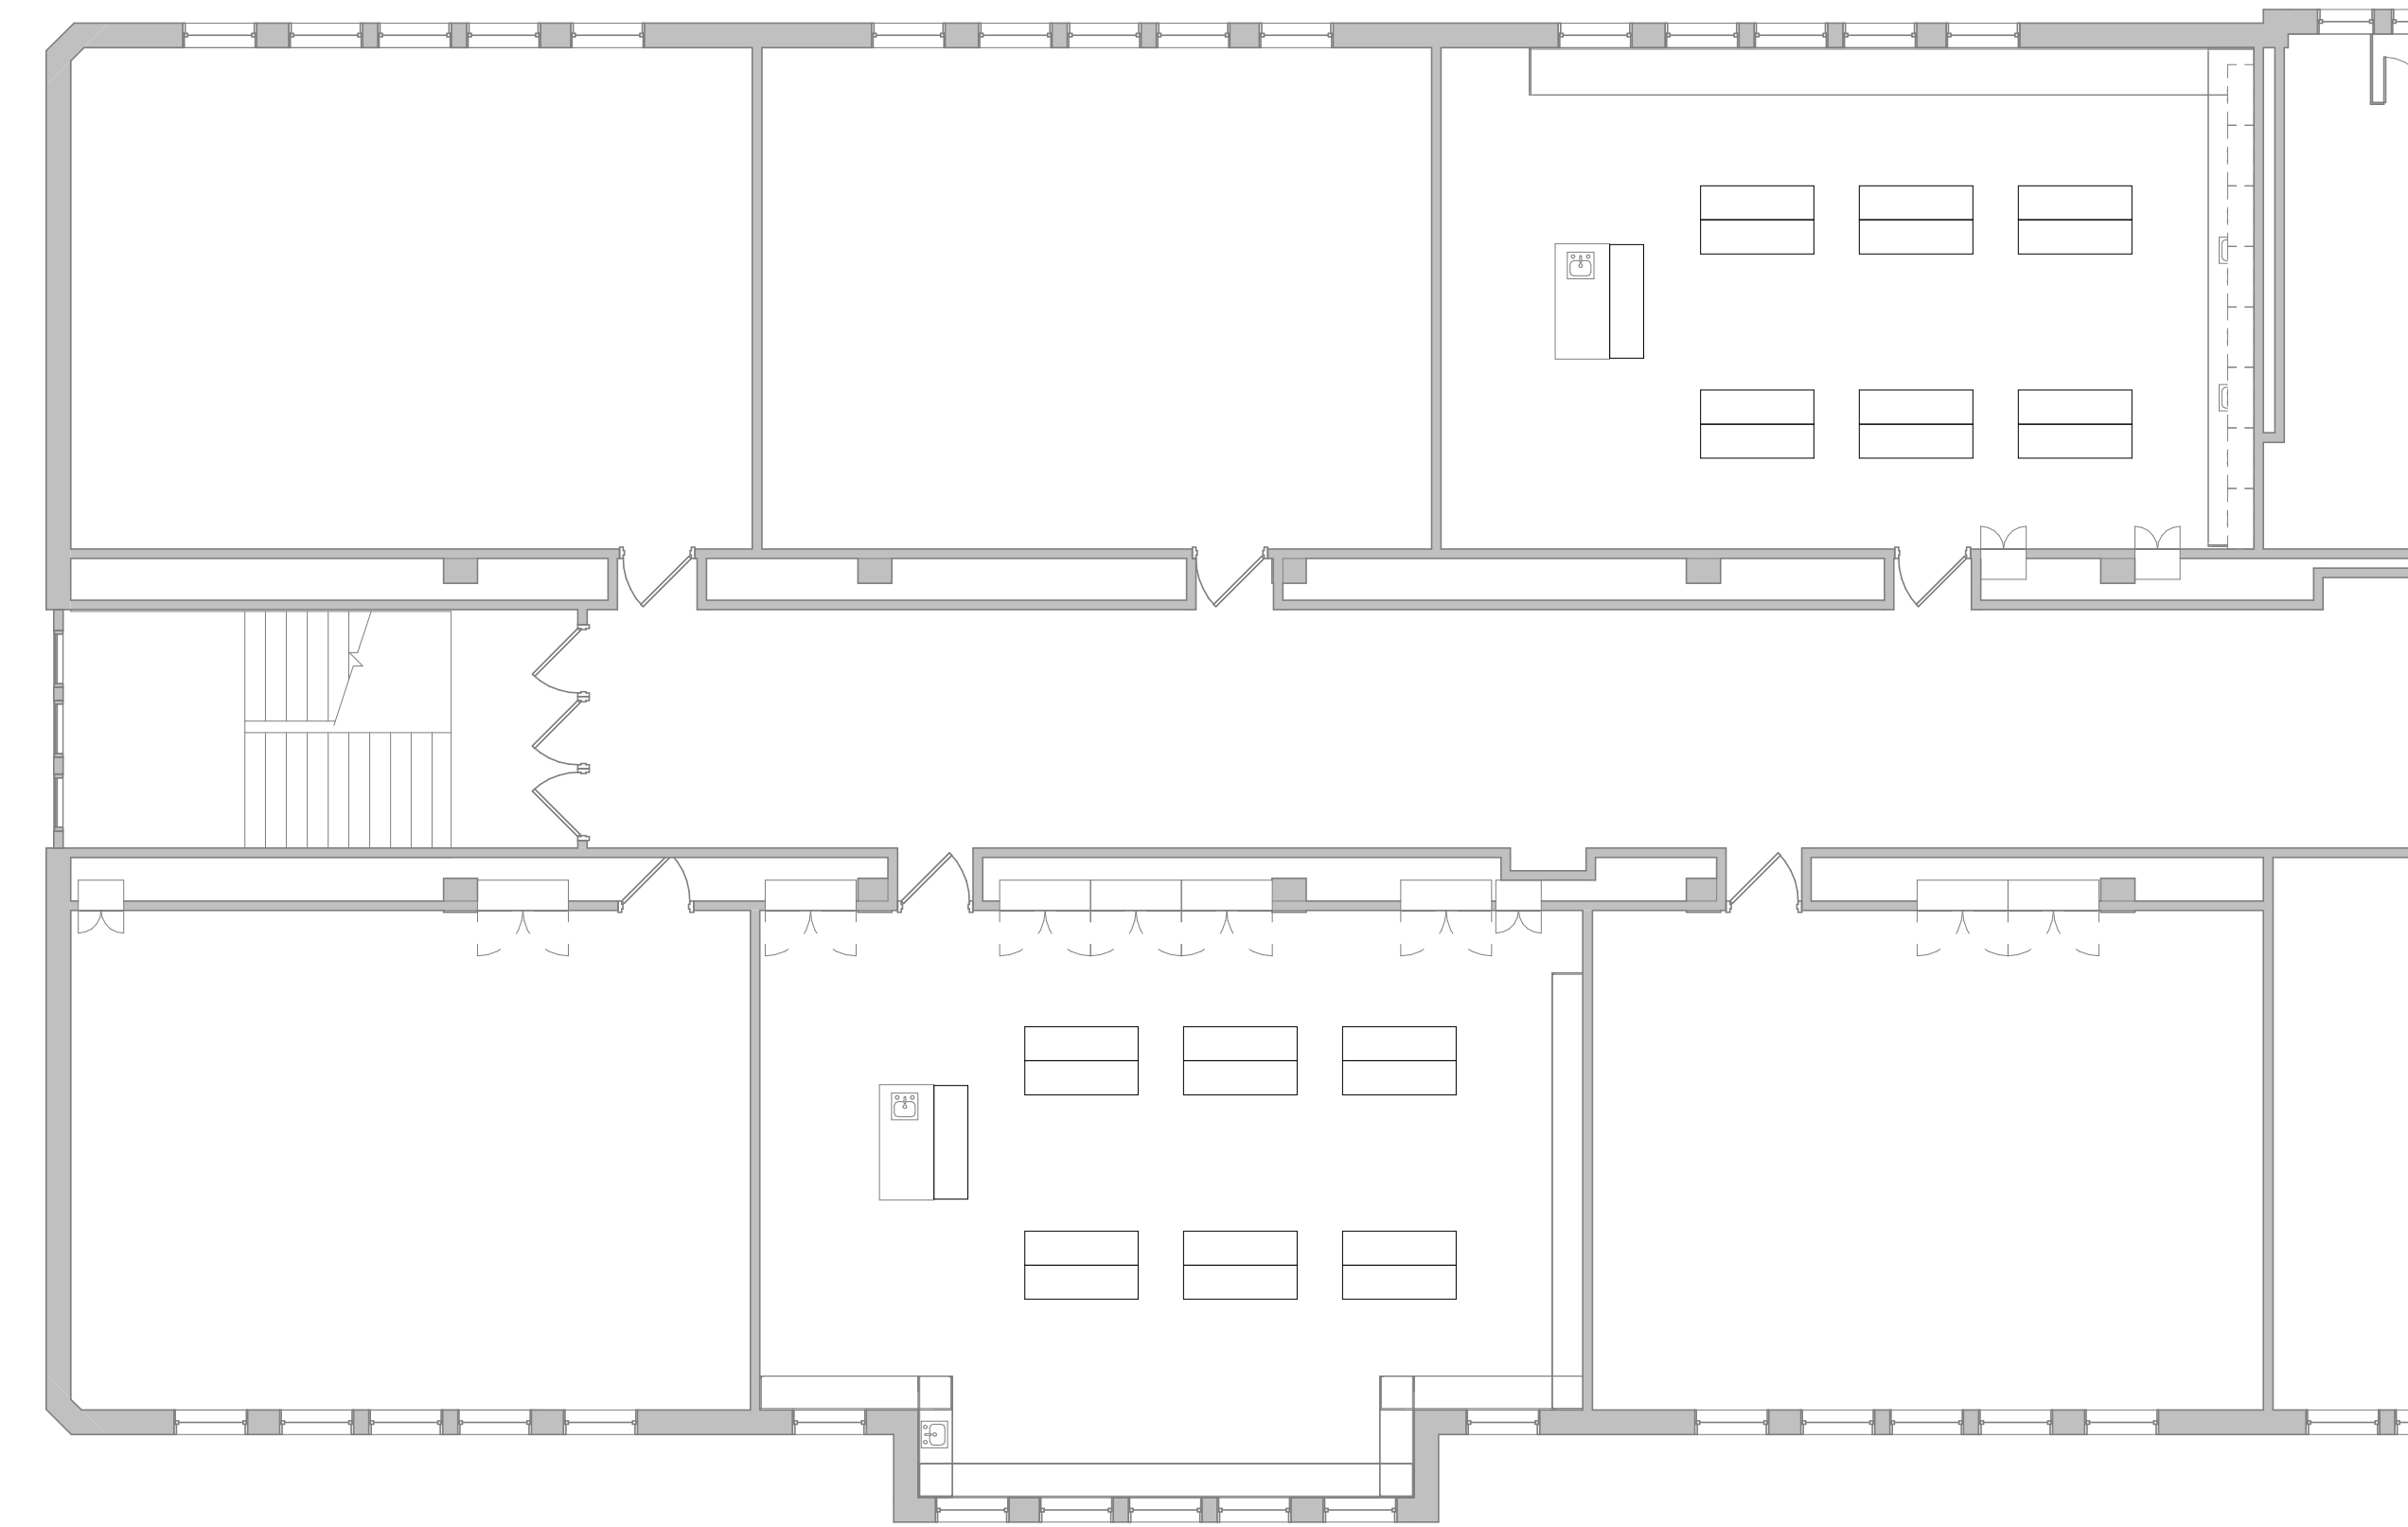

1 **SECOND FLOOR - SOUTH**
 1/8" = 1'-0"


REVISIONS

NO.	DESCRIPTION	DATE
PROGRESS PRINT NOT FOR CONSTRUCTION DATE: 3/8/2018 8:07:35 AM CMBA ARCHITECTS		

IF THIS DRAWING IS NOT 24"x36" IT IS NOT TO SCALE

© COPYRIGHT: Permission to reproduce all or part of this drawing is hereby granted solely for the limited purpose of construction of this project or archiving. Unauthorized copying, disclosure or construction use without written permission of CMBA Architects is prohibited by copyright law.

CMBA ARCHITECTS
 2111 GRAND AVE, STE 200
 DES MOINES, IA 50312
 (P) 515.244.2111

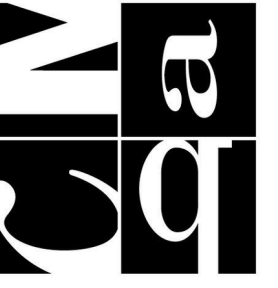

DATE: **Preliminary**
 CMBA PROJECT: **DM17136**
 DMICSD BID #:

FLOOR PLANS SOUTH WING

**CALLANAN MIDDLE SCHOOL FCS &
 SCIENCE ROOMS RENOVATION**
 301 CENTER ST. DES MOINES, IA 50311
 DES MOINES INDEPENDANT COMMUNITY SCHOOL DISTRICT

SHEET

A2.03