


CENTRAL ACADEMY POTTERY STUDIO

FLOOR PLAN

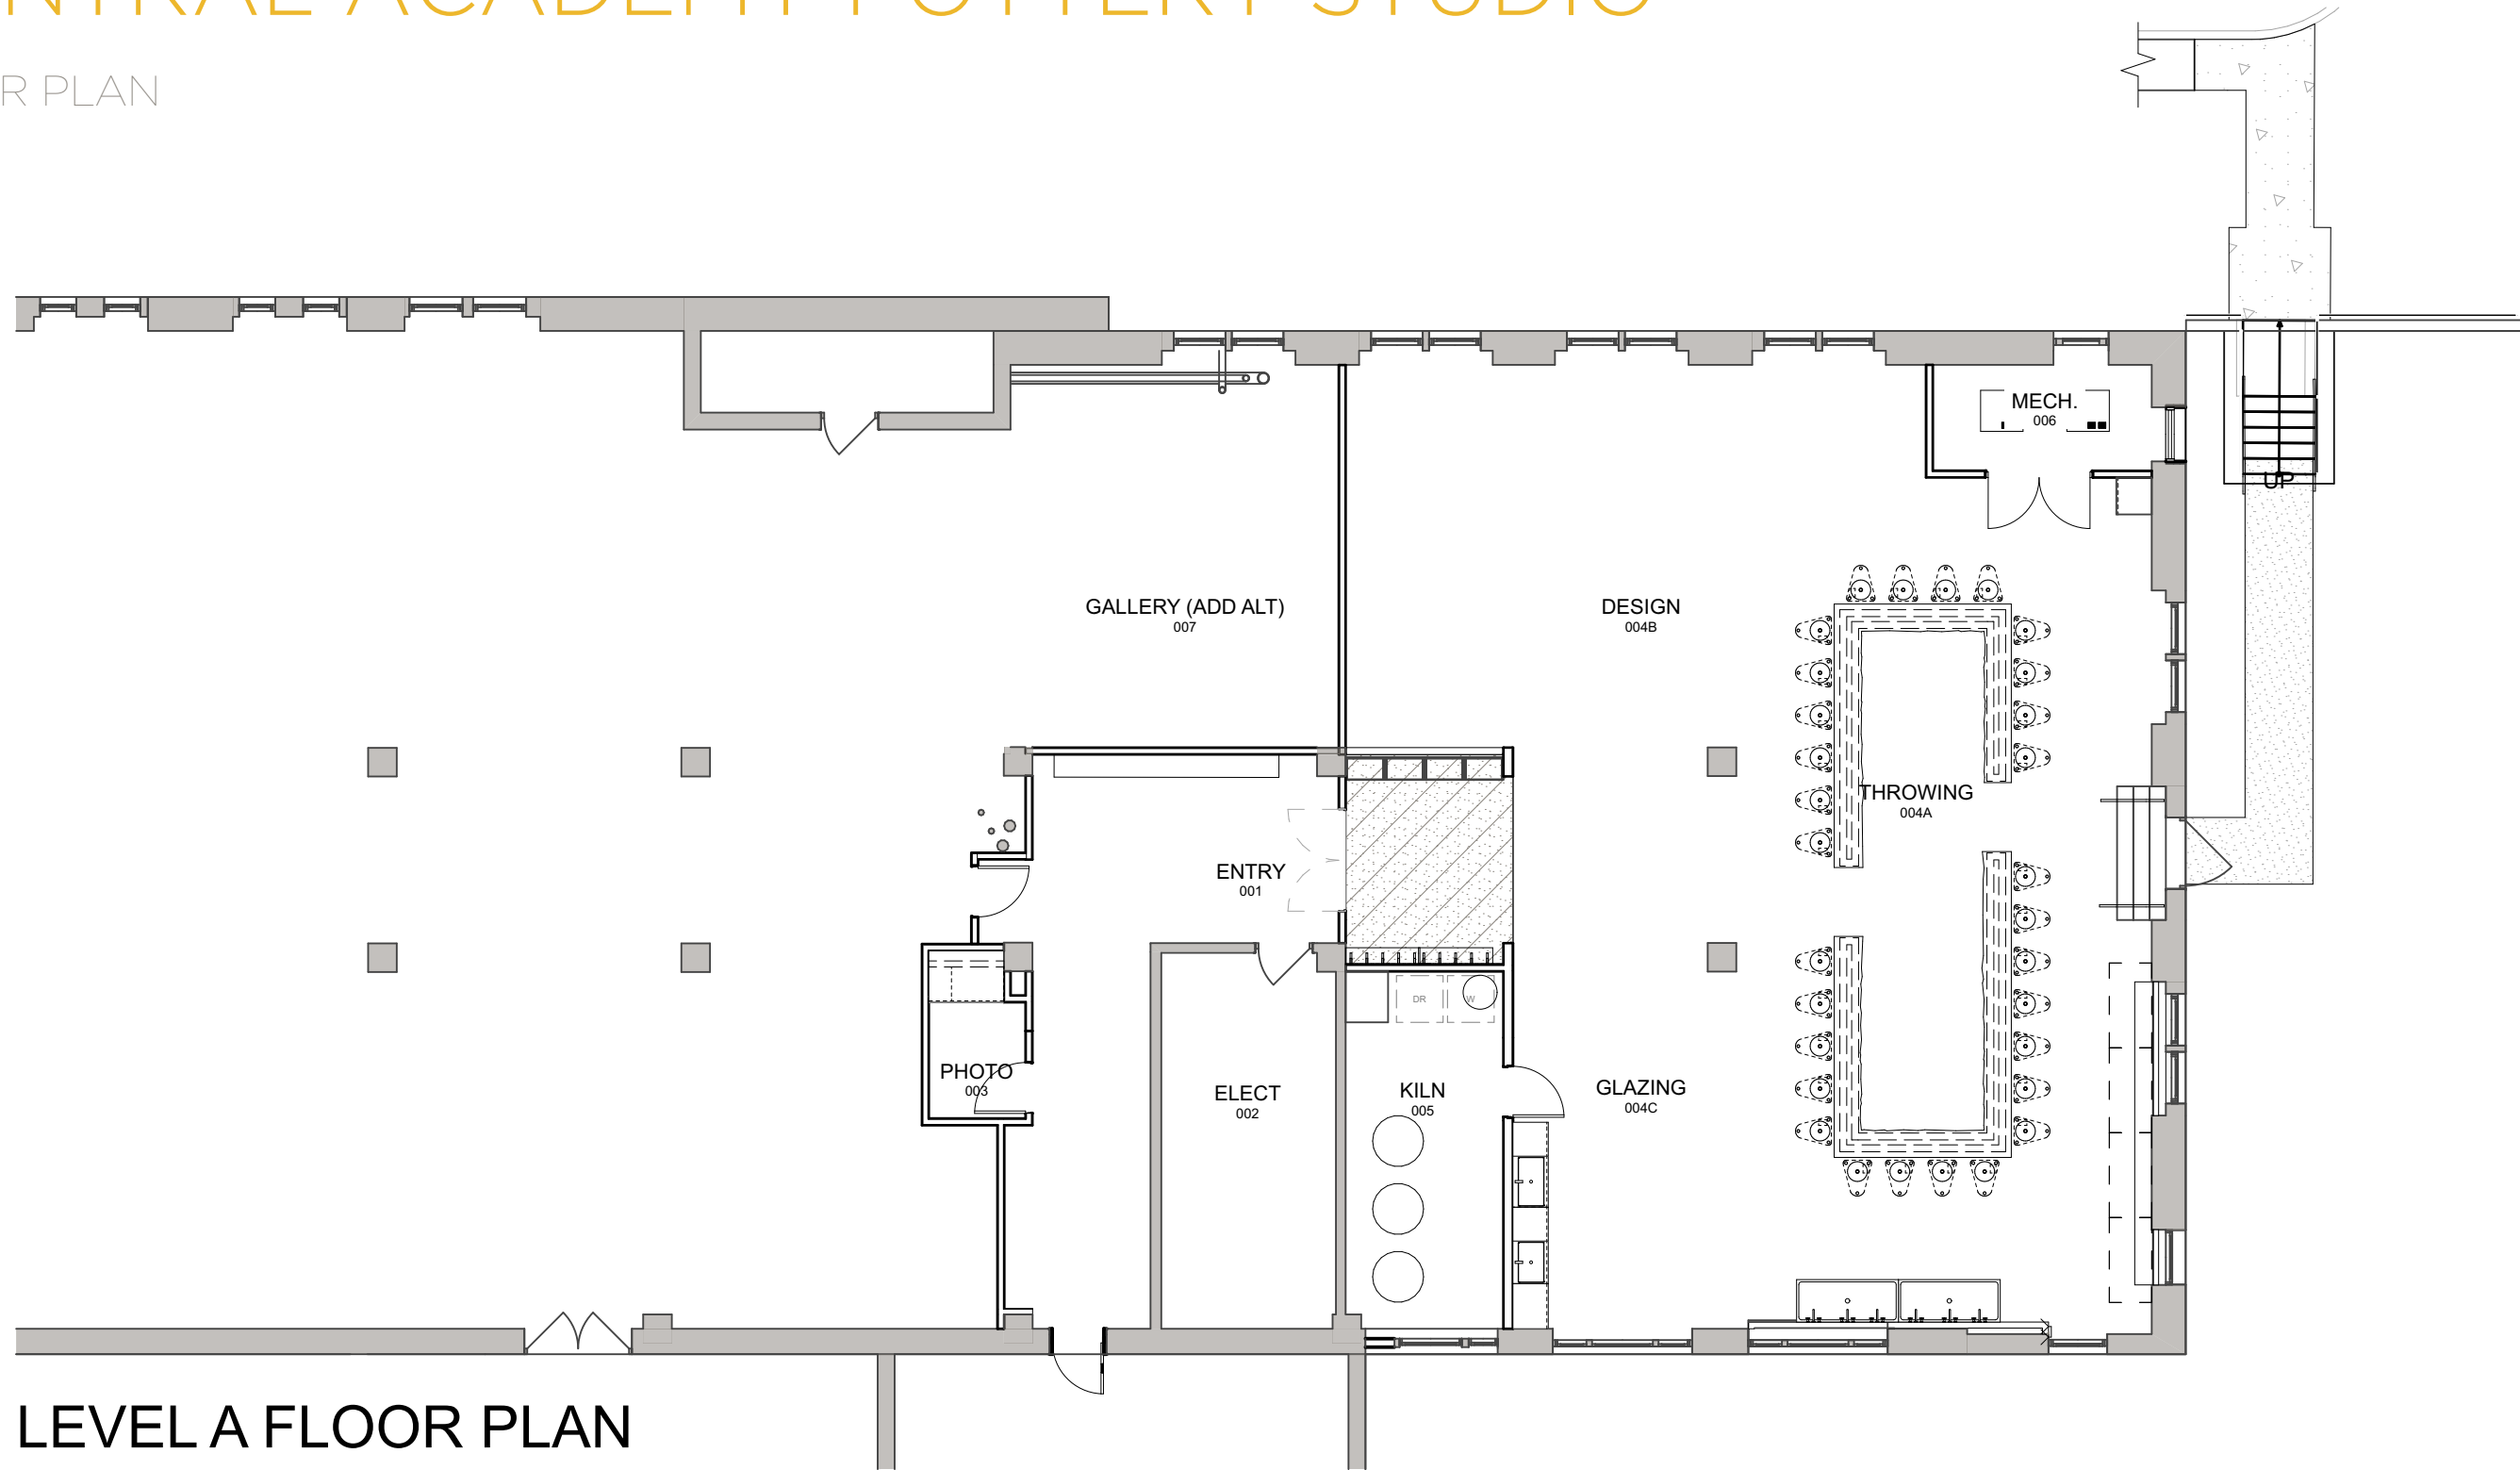

LEVEL A FLOOR PLAN

SCALE: 3/32" = 1'-0"