



Edmunds Elementary School Replacement




BALDWIN WHITE ARCHITECTS, P.C.
3939 GRAND AVENUE
DES MOINES, IOWA 50312
(515) 281-3539

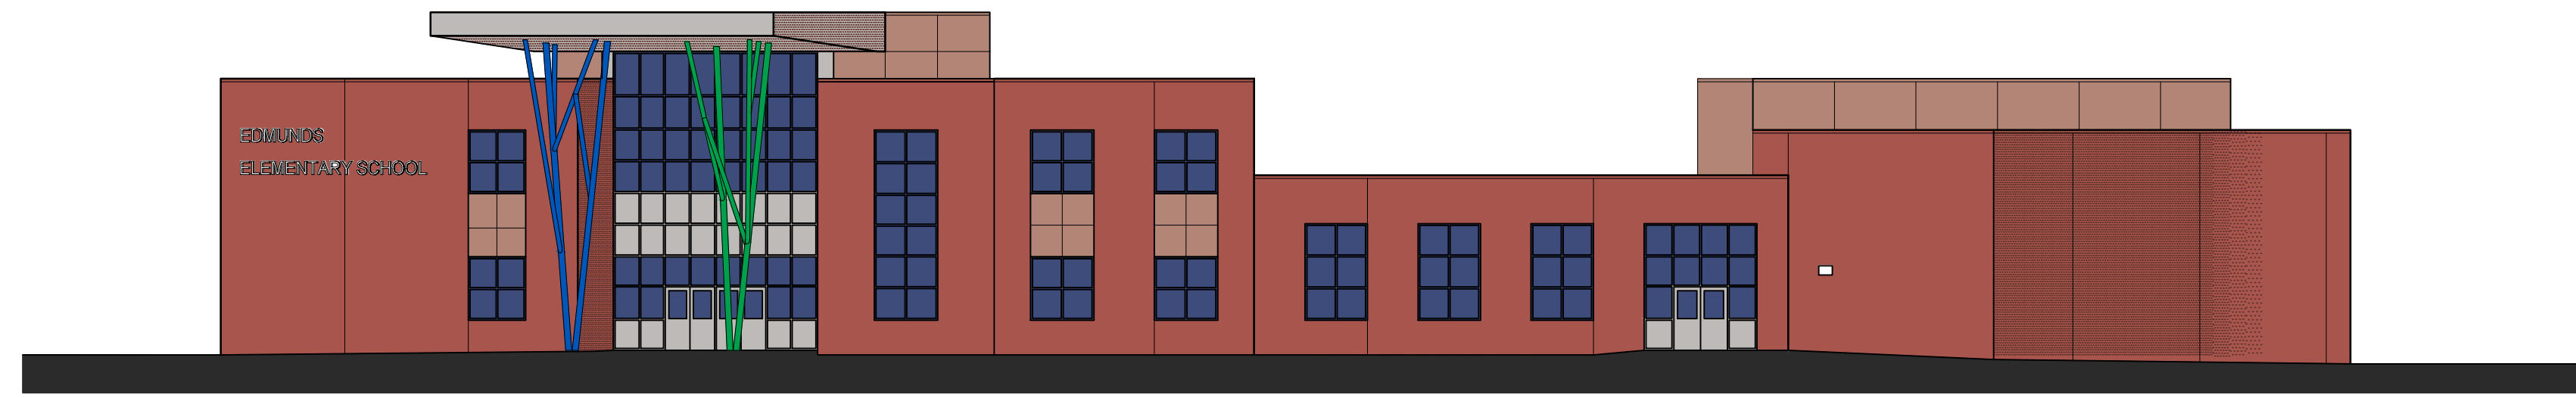


1 EAST ELEVATION (MAIN ENTRY)
SCALE: 1/16" = 1'-0"

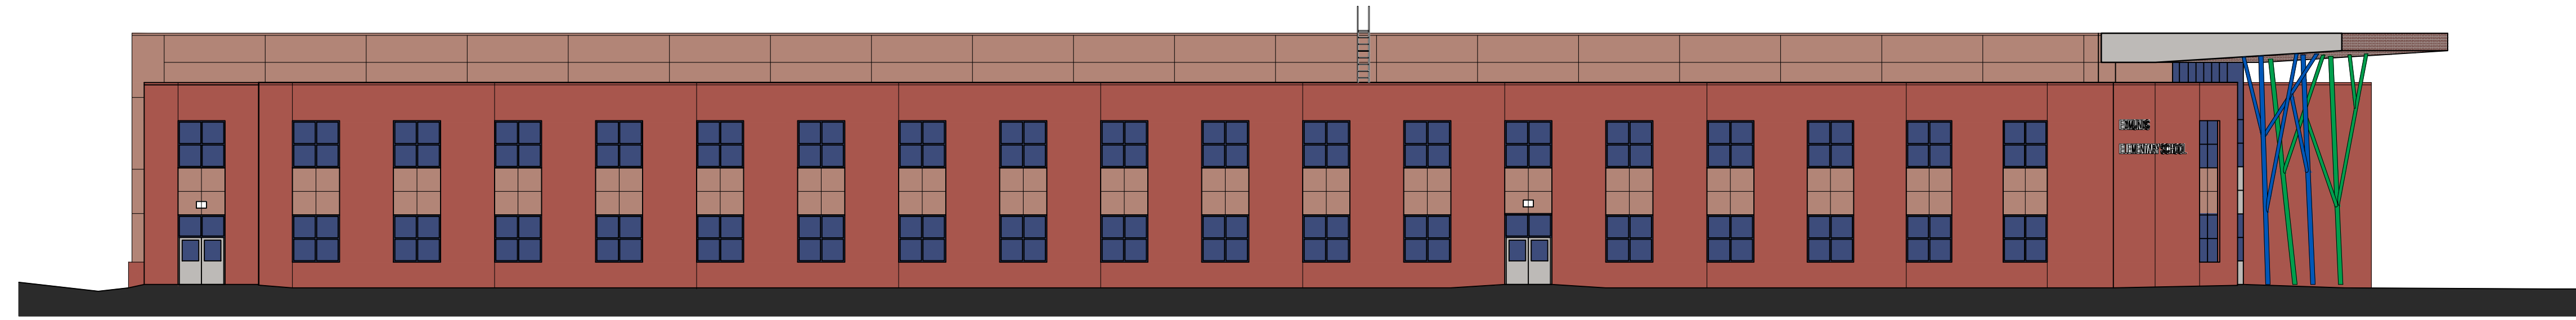


2 SOUTH ELEVATION
SCALE: 1/16" = 1'-0"

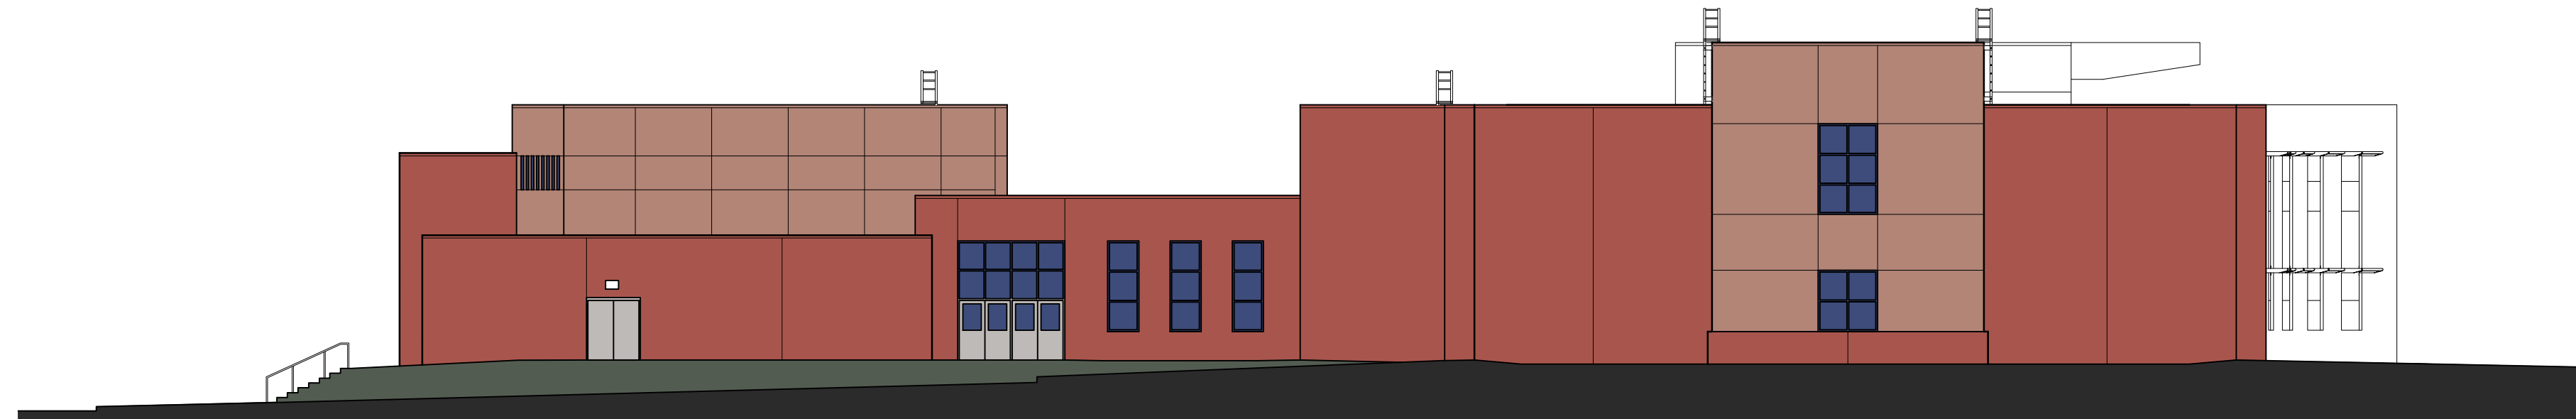

3 WEST ELEVATION
SCALE: 1/16" = 1'-0"

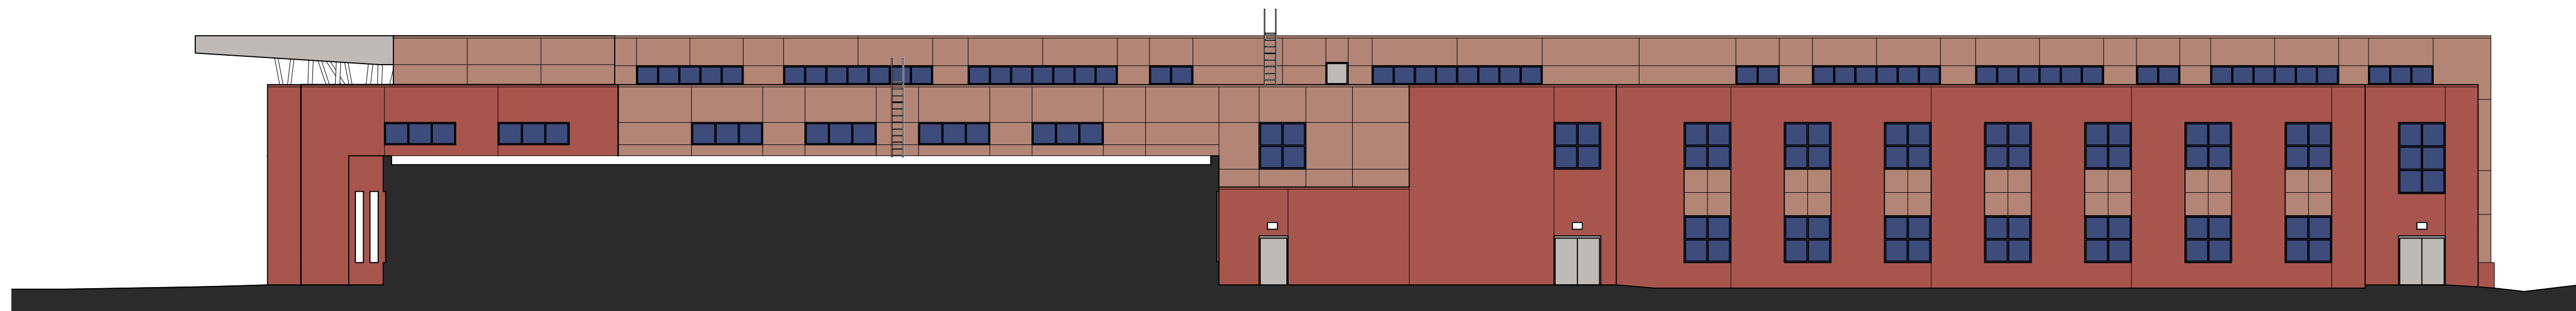

4 PARTIAL NORTH ELEVATION
SCALE: 1/16" = 1'-0"

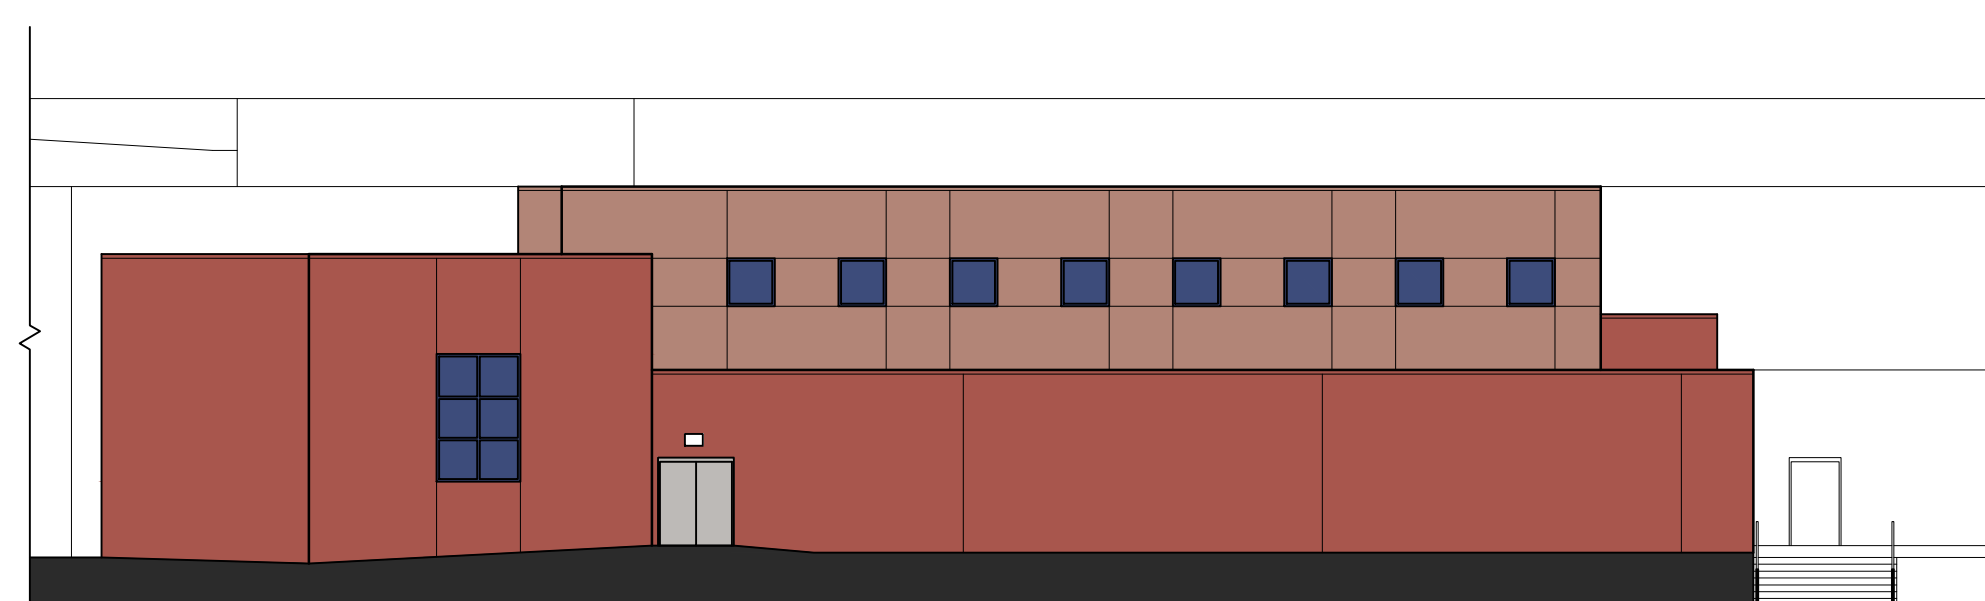

5 NORTH ELEVATION - GYM WING
SCALE: 1/16" = 1'-0"

**Edmunds Elementary
School Replacement**
1601 Crocker Street
Des Moines, Iowa 50314

**Exterior
Elevations**
Construction
Documents

DATE:
March 2012

SHEET:
A4