


NOT FOR CONSTRUCTION


Des Moines Public Schools - Restroom Upgrades - Group 1
 Des Moines Public School District
 Project address

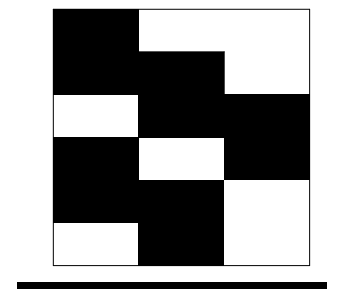

| | |
|--------------------|-------------|
| PROJECT ISSUE DATE | 02/20 |
| PROJECT NUMBER | 20142 |
| REVISIONS: | 02/20 |
| REV. DATE | DESCRIPTION |
| | |
| | |
| | |
| | |
| | |

Schematic Design

OVERALL FLOOR PLAN - WEEKS MIDDLE SCHOOL

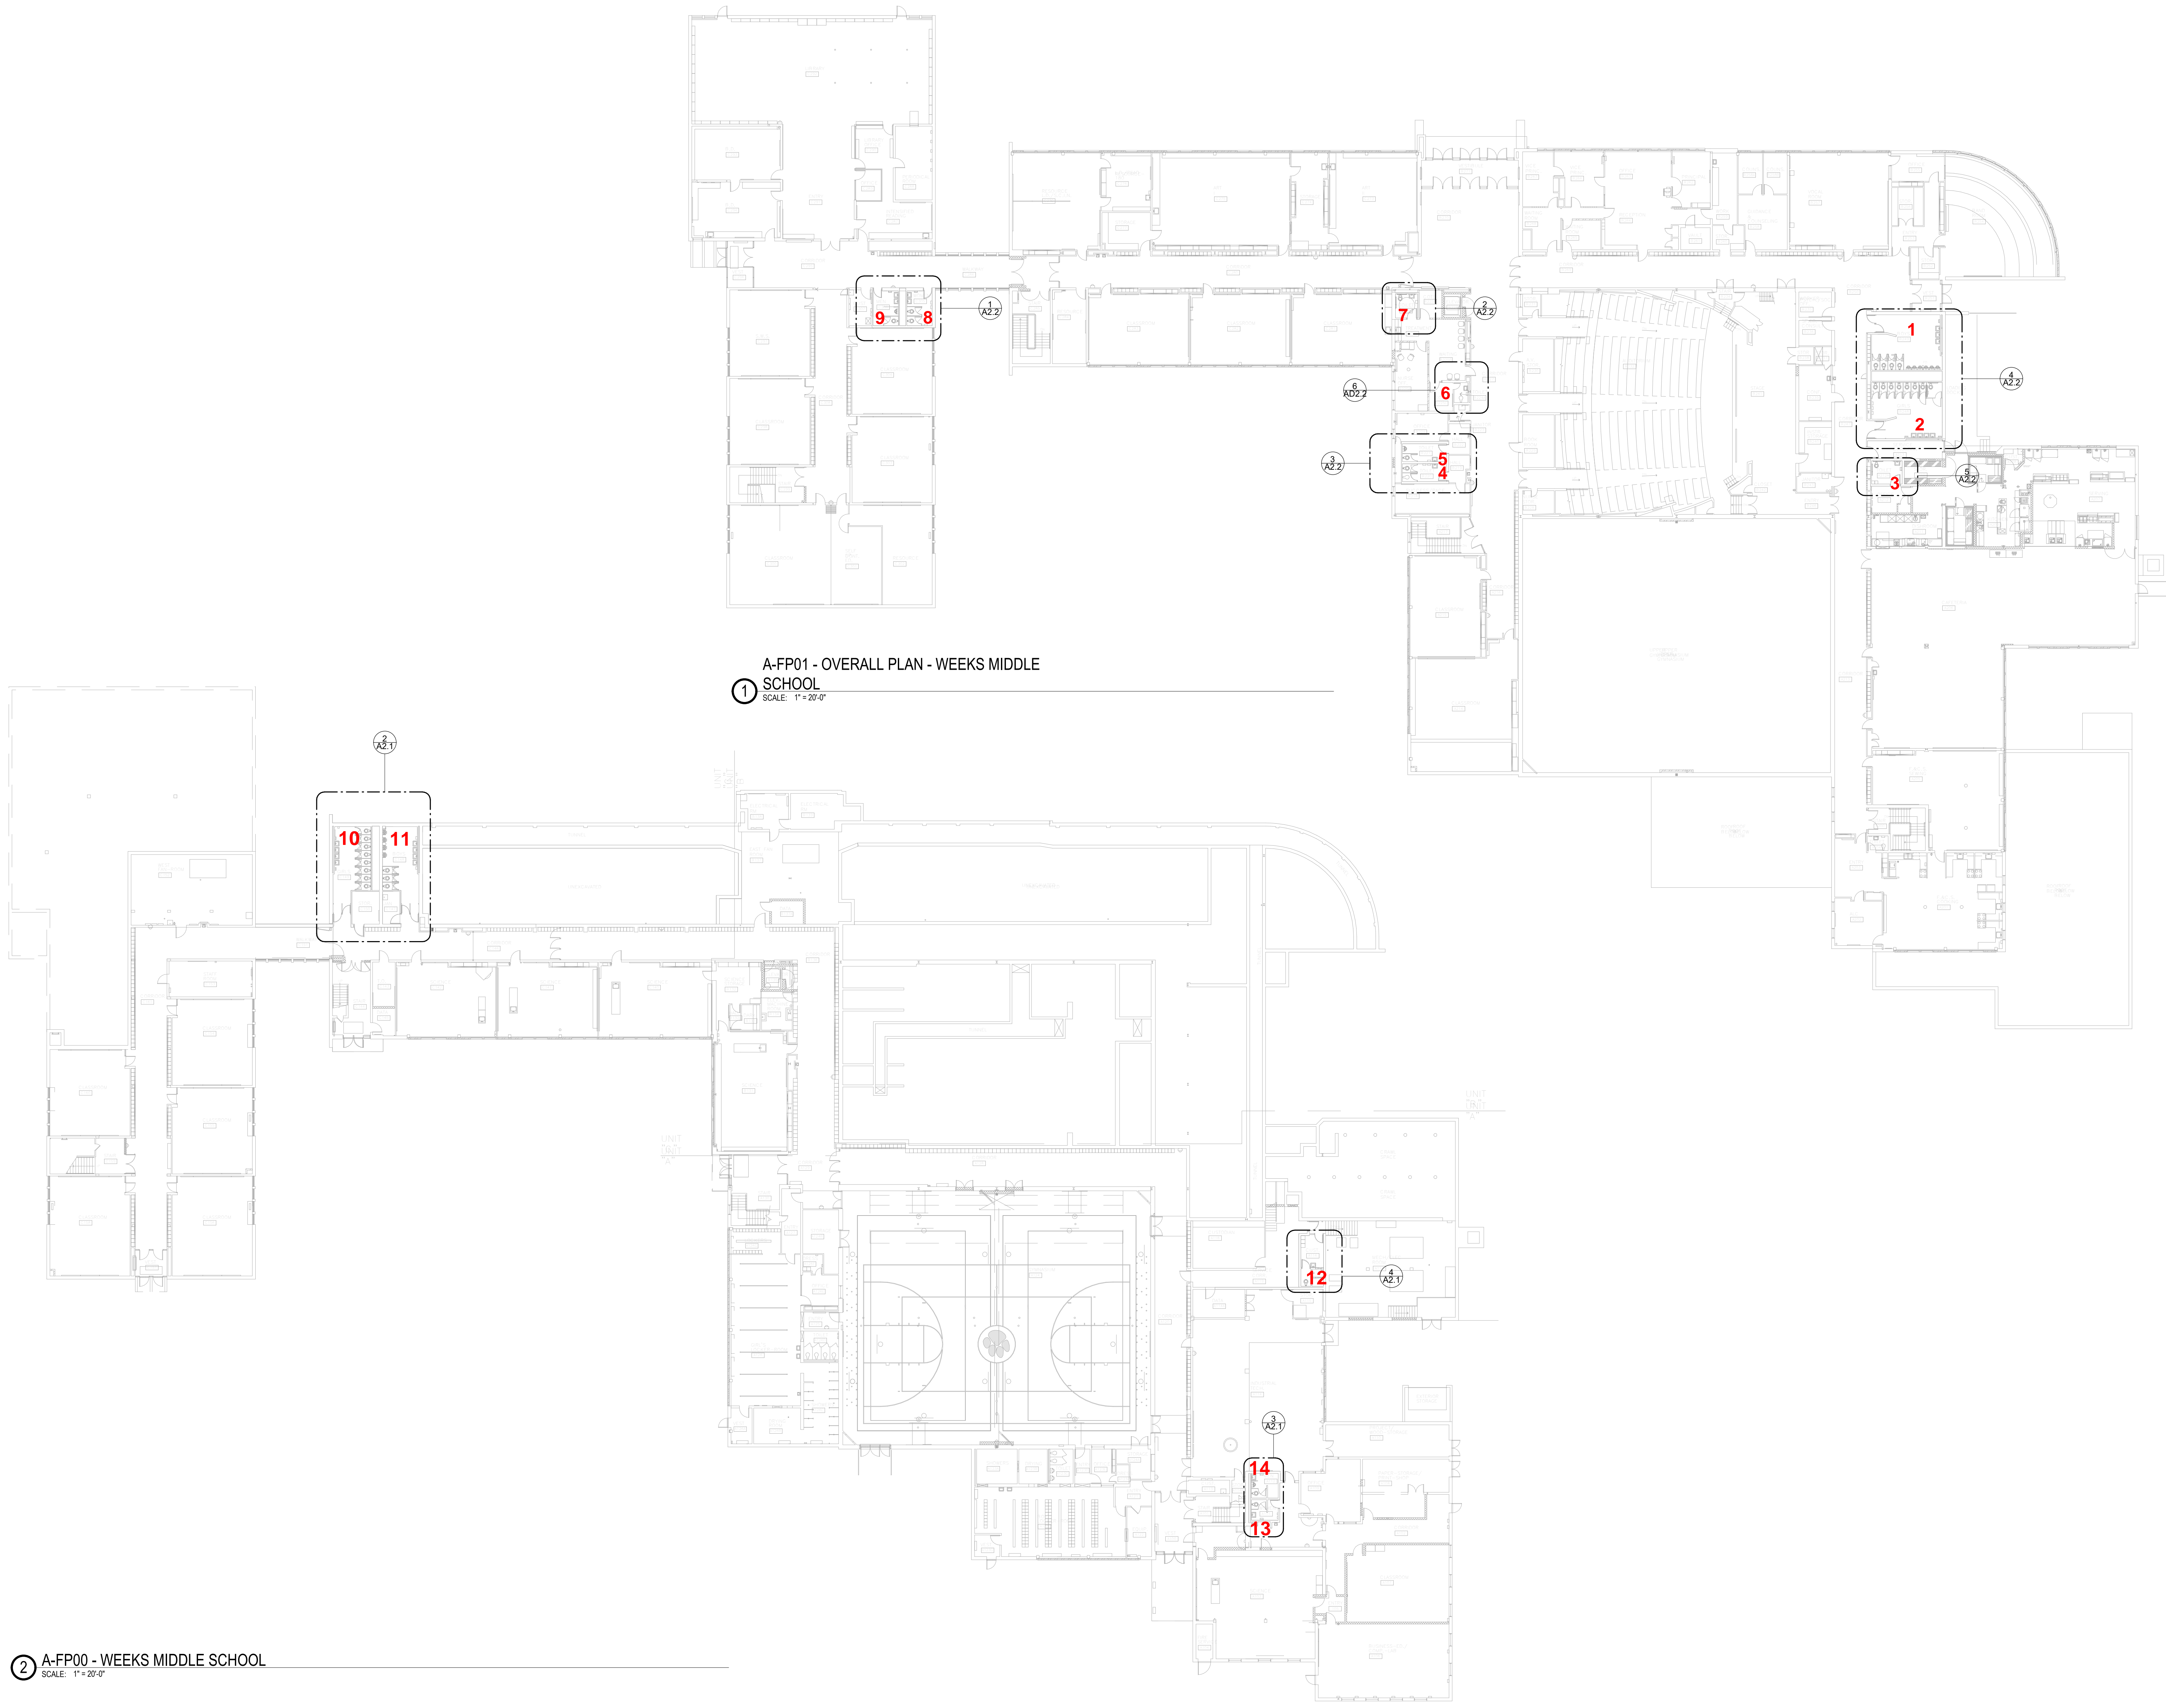

1 A-FP01 - OVERALL PLAN - WEEKS MIDDLE SCHOOL
 SCALE: 1" = 20'-0"

2 A-FP00 - WEEKS MIDDLE SCHOOL
 SCALE: 1" = 20'-0"