



THESE DOCUMENTS ARE INSTRUMENTS OF PROFESSIONAL SERVICE AND SHALL REMAIN THE PROPERTY OF MELEE, LLC. THEY HAVE BEEN PREPARED SPECIFICALLY FOR THIS PROJECT AND SHALL NOT BE USED ON ANY OTHER PROJECTS OR IN ANY OTHER LOCATIONS WITHOUT THE WRITTEN CONSENT OF MELEE, LLC. UNAUTHORIZED REPRODUCTION IS PROHIBITED.

MO4

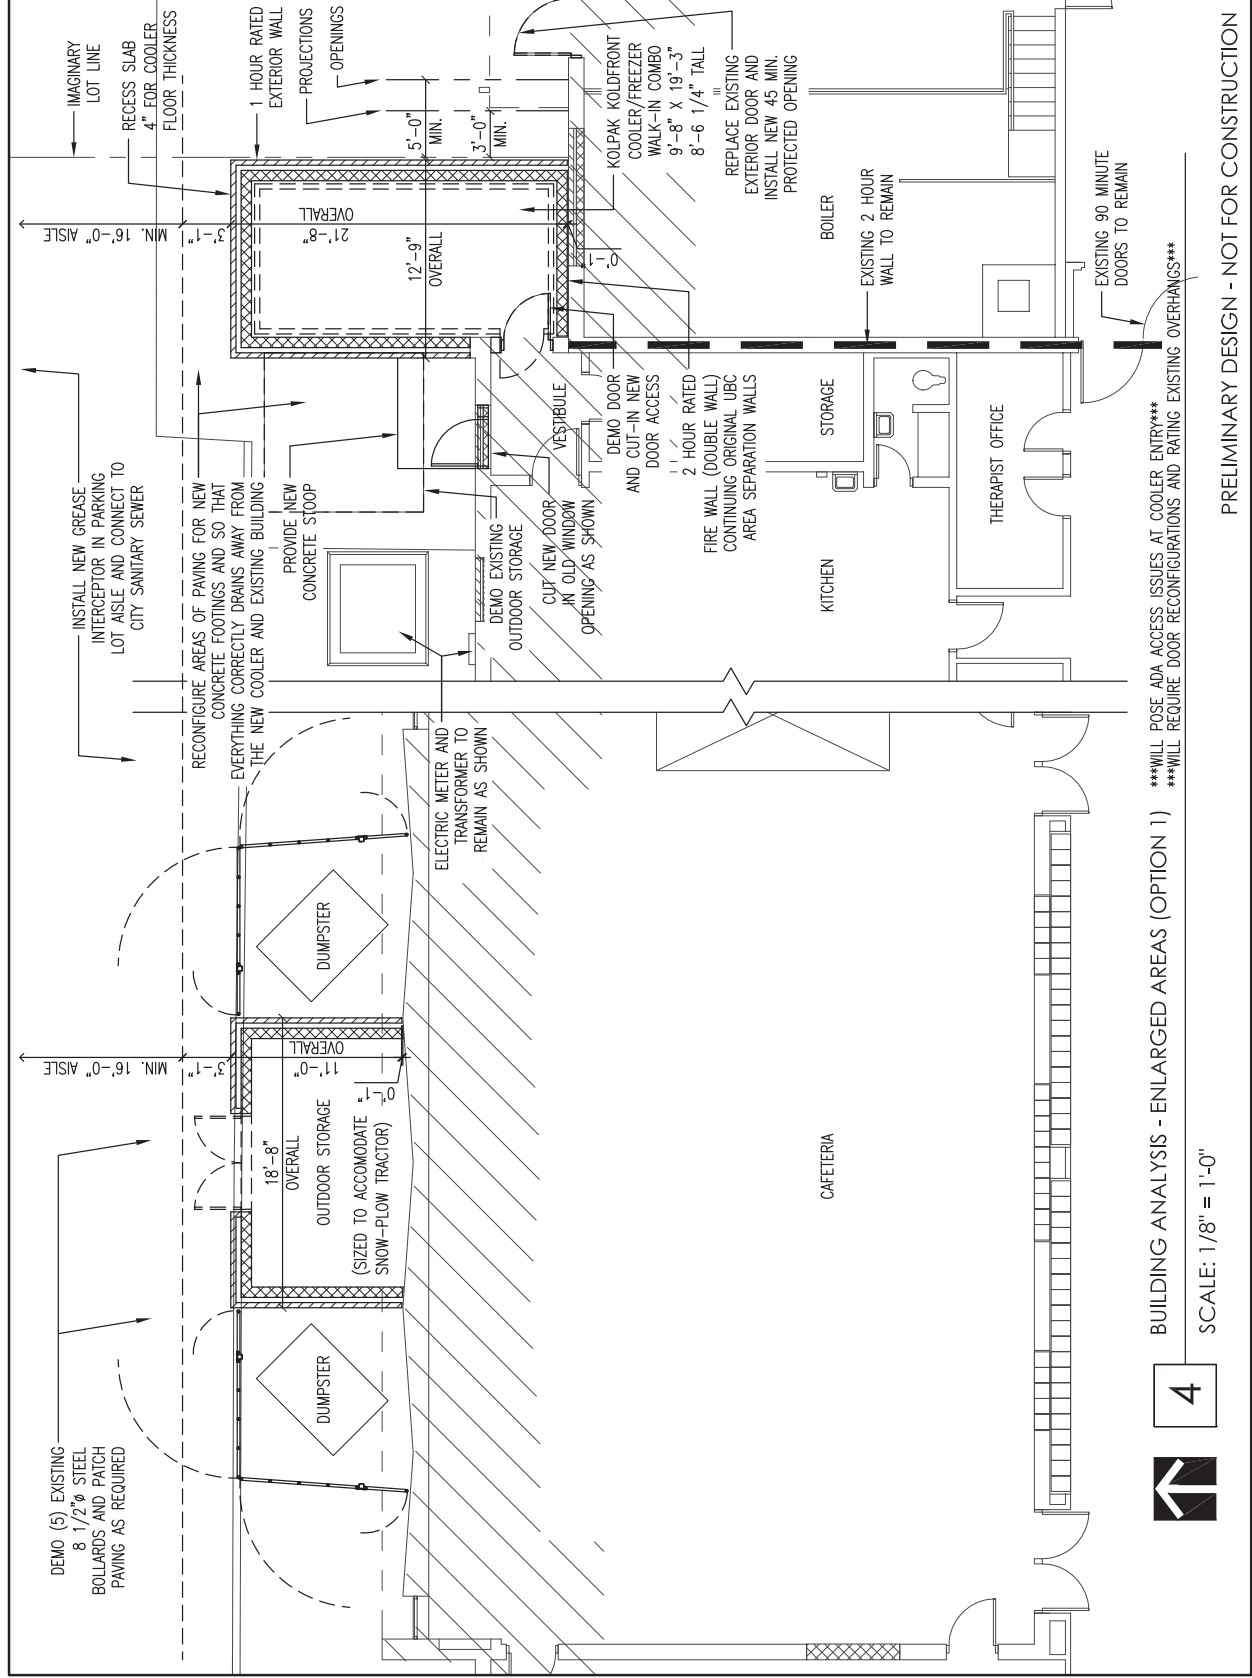

BUILDING ANALYSIS - ENLARGED AREAS (OPTION 1)

SCALE: 1/8" = 1'-0"

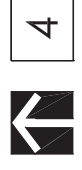

PRELIMINARY DESIGN - NOT FOR CONSTRUCTION

WILL POSE ADA ACCESS ISSUES AT COOLER ENTRY
 WILL REQUIRE DOOR RECONFIGURATIONS AND RATING EXISTING OVERHANGS