

Edmunds Elementary School Replacement



BALDWIN WHITE ARCHITECTS, P.C.
3939 GRAND AVENUE
DES MOINES, IOWA 50312
(515) 275-3539





Edmunds Elementary School Replacement

1601 Crocker Street
Des Moines, Iowa 50314

First Floor Plan

Construction Documents

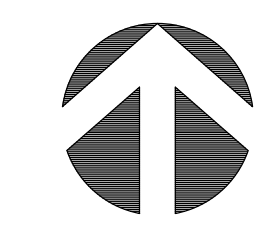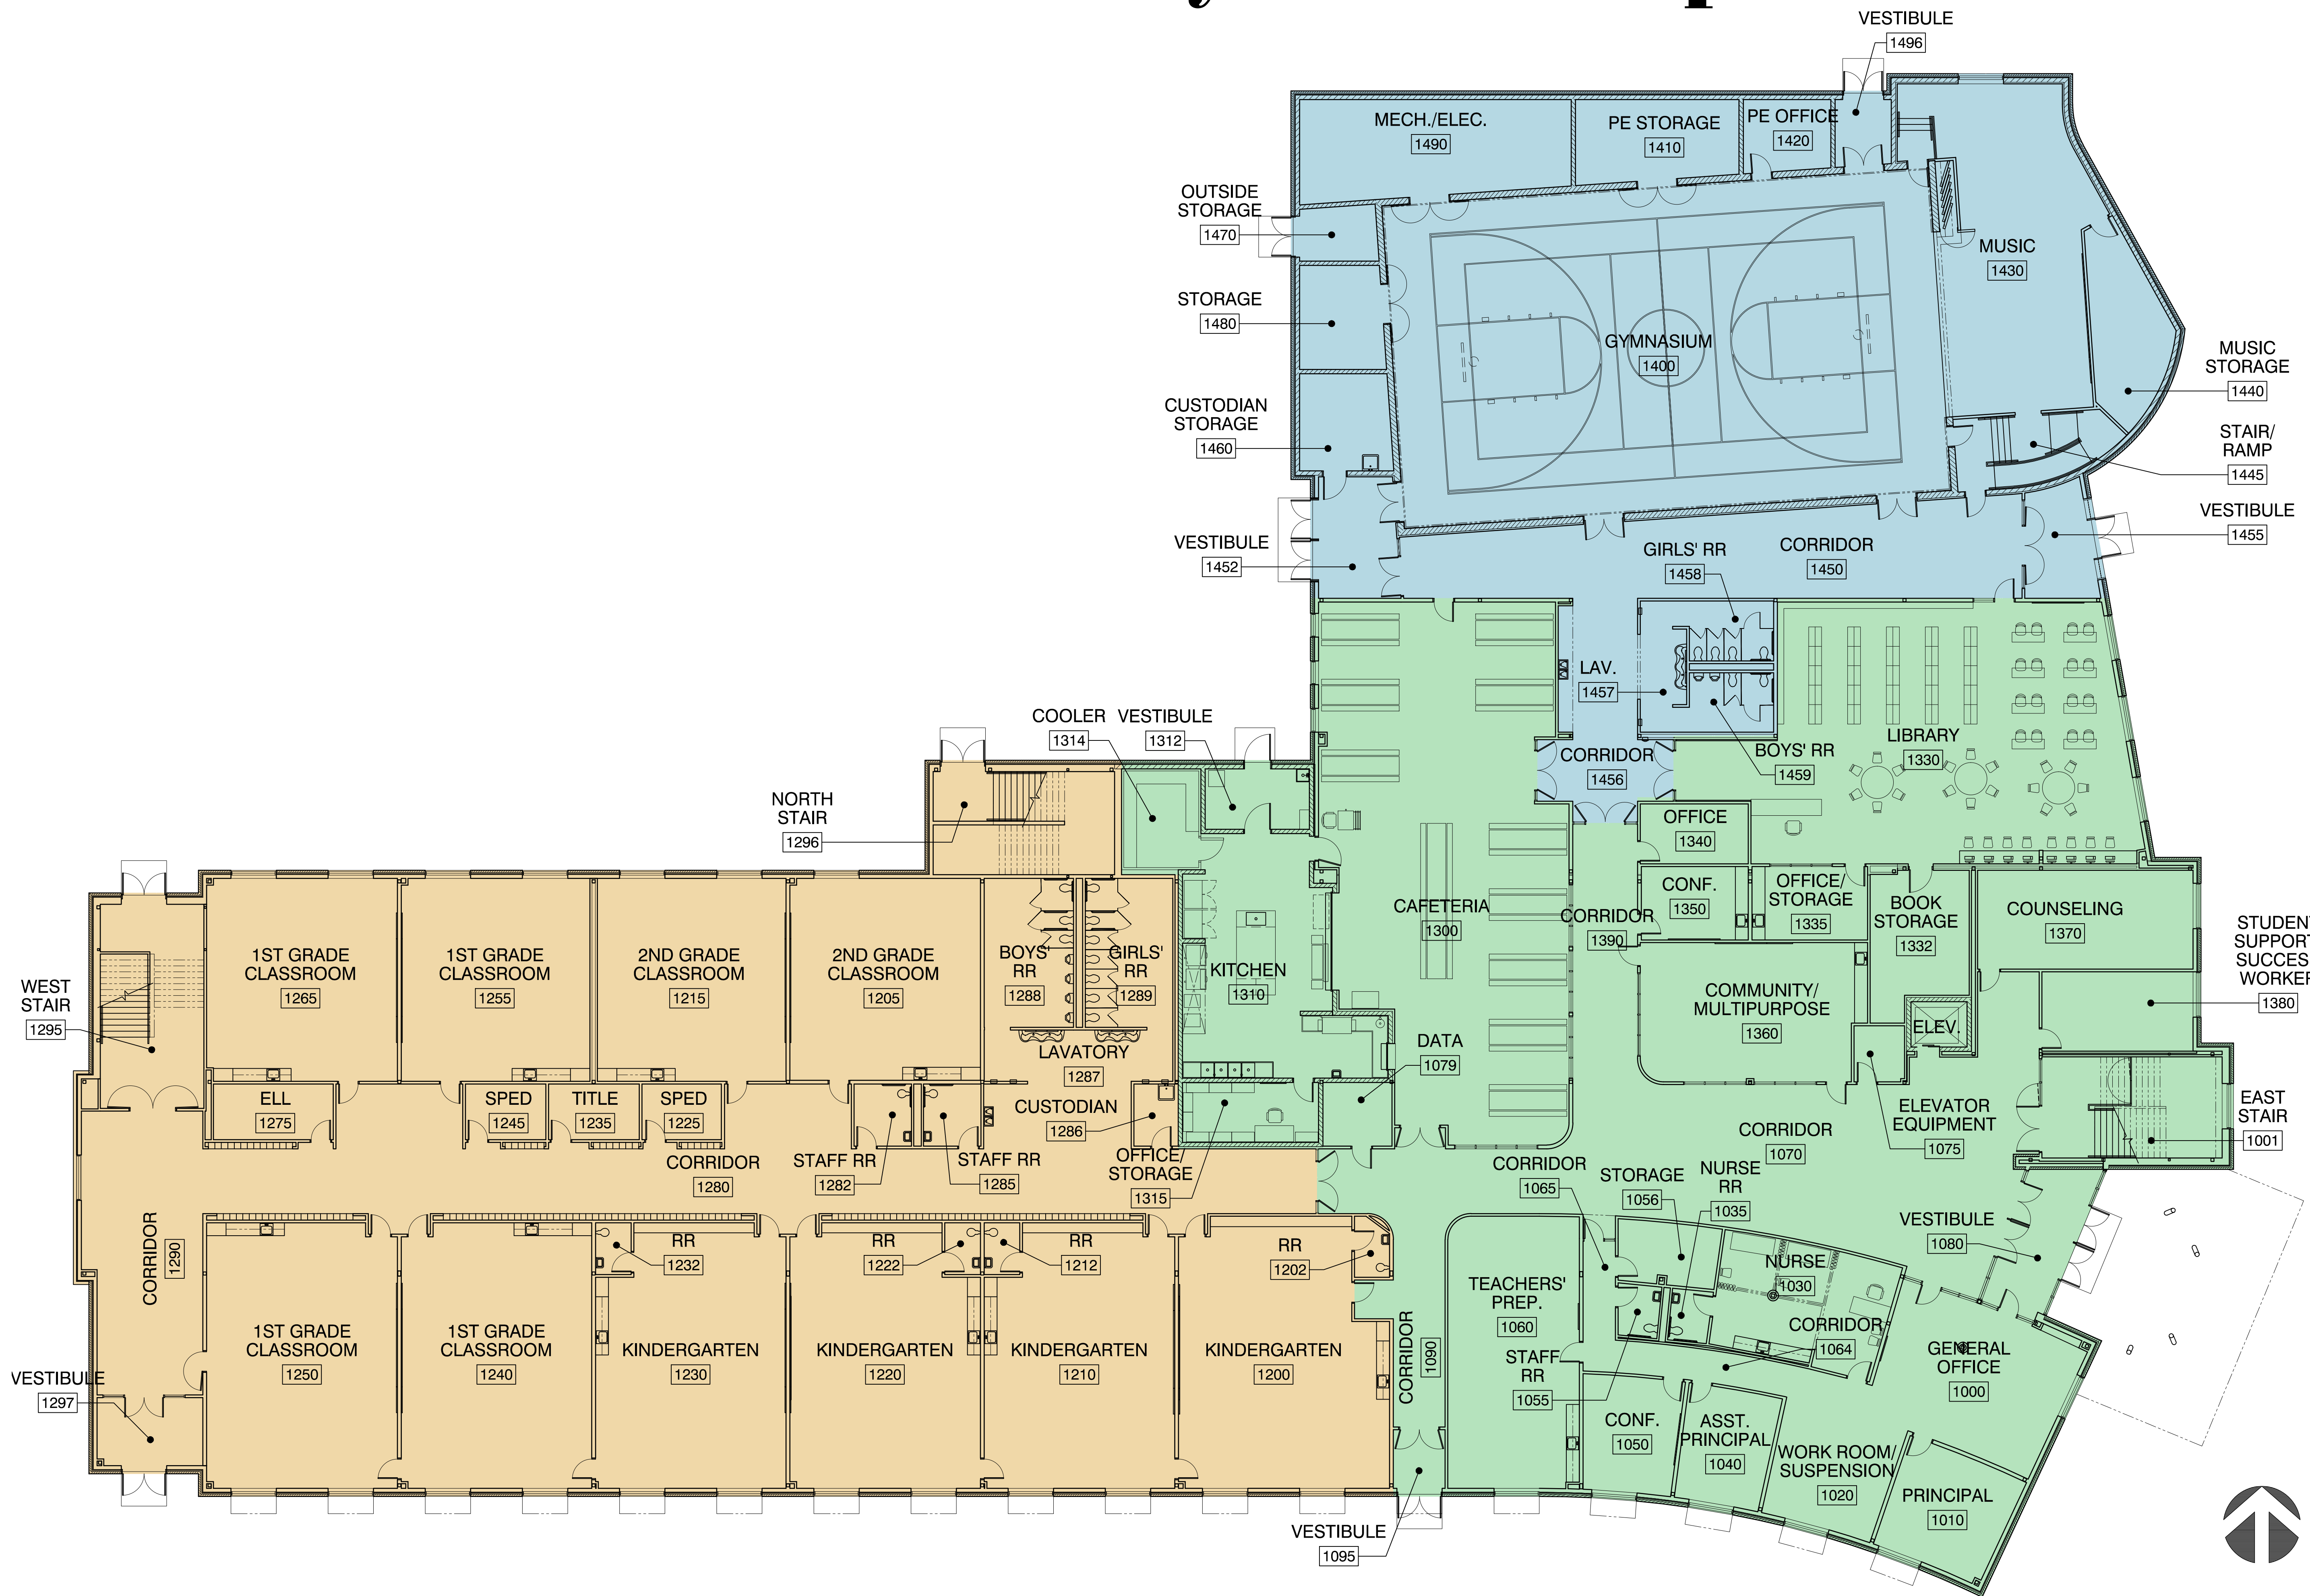

DATE:
March 2012

SHEET:

A2