

Edmunds Elementary School Replacement



BALDWIN WHITE ARCHITECTS, P.C.
 3939 GRAND AVENUE
 DES MOINES, IOWA 50312
 (515) 281-3539




Edmunds Elementary School Replacement

1601 Crocker Street
 Des Moines, Iowa 50314

Site Plan

Construction Documents

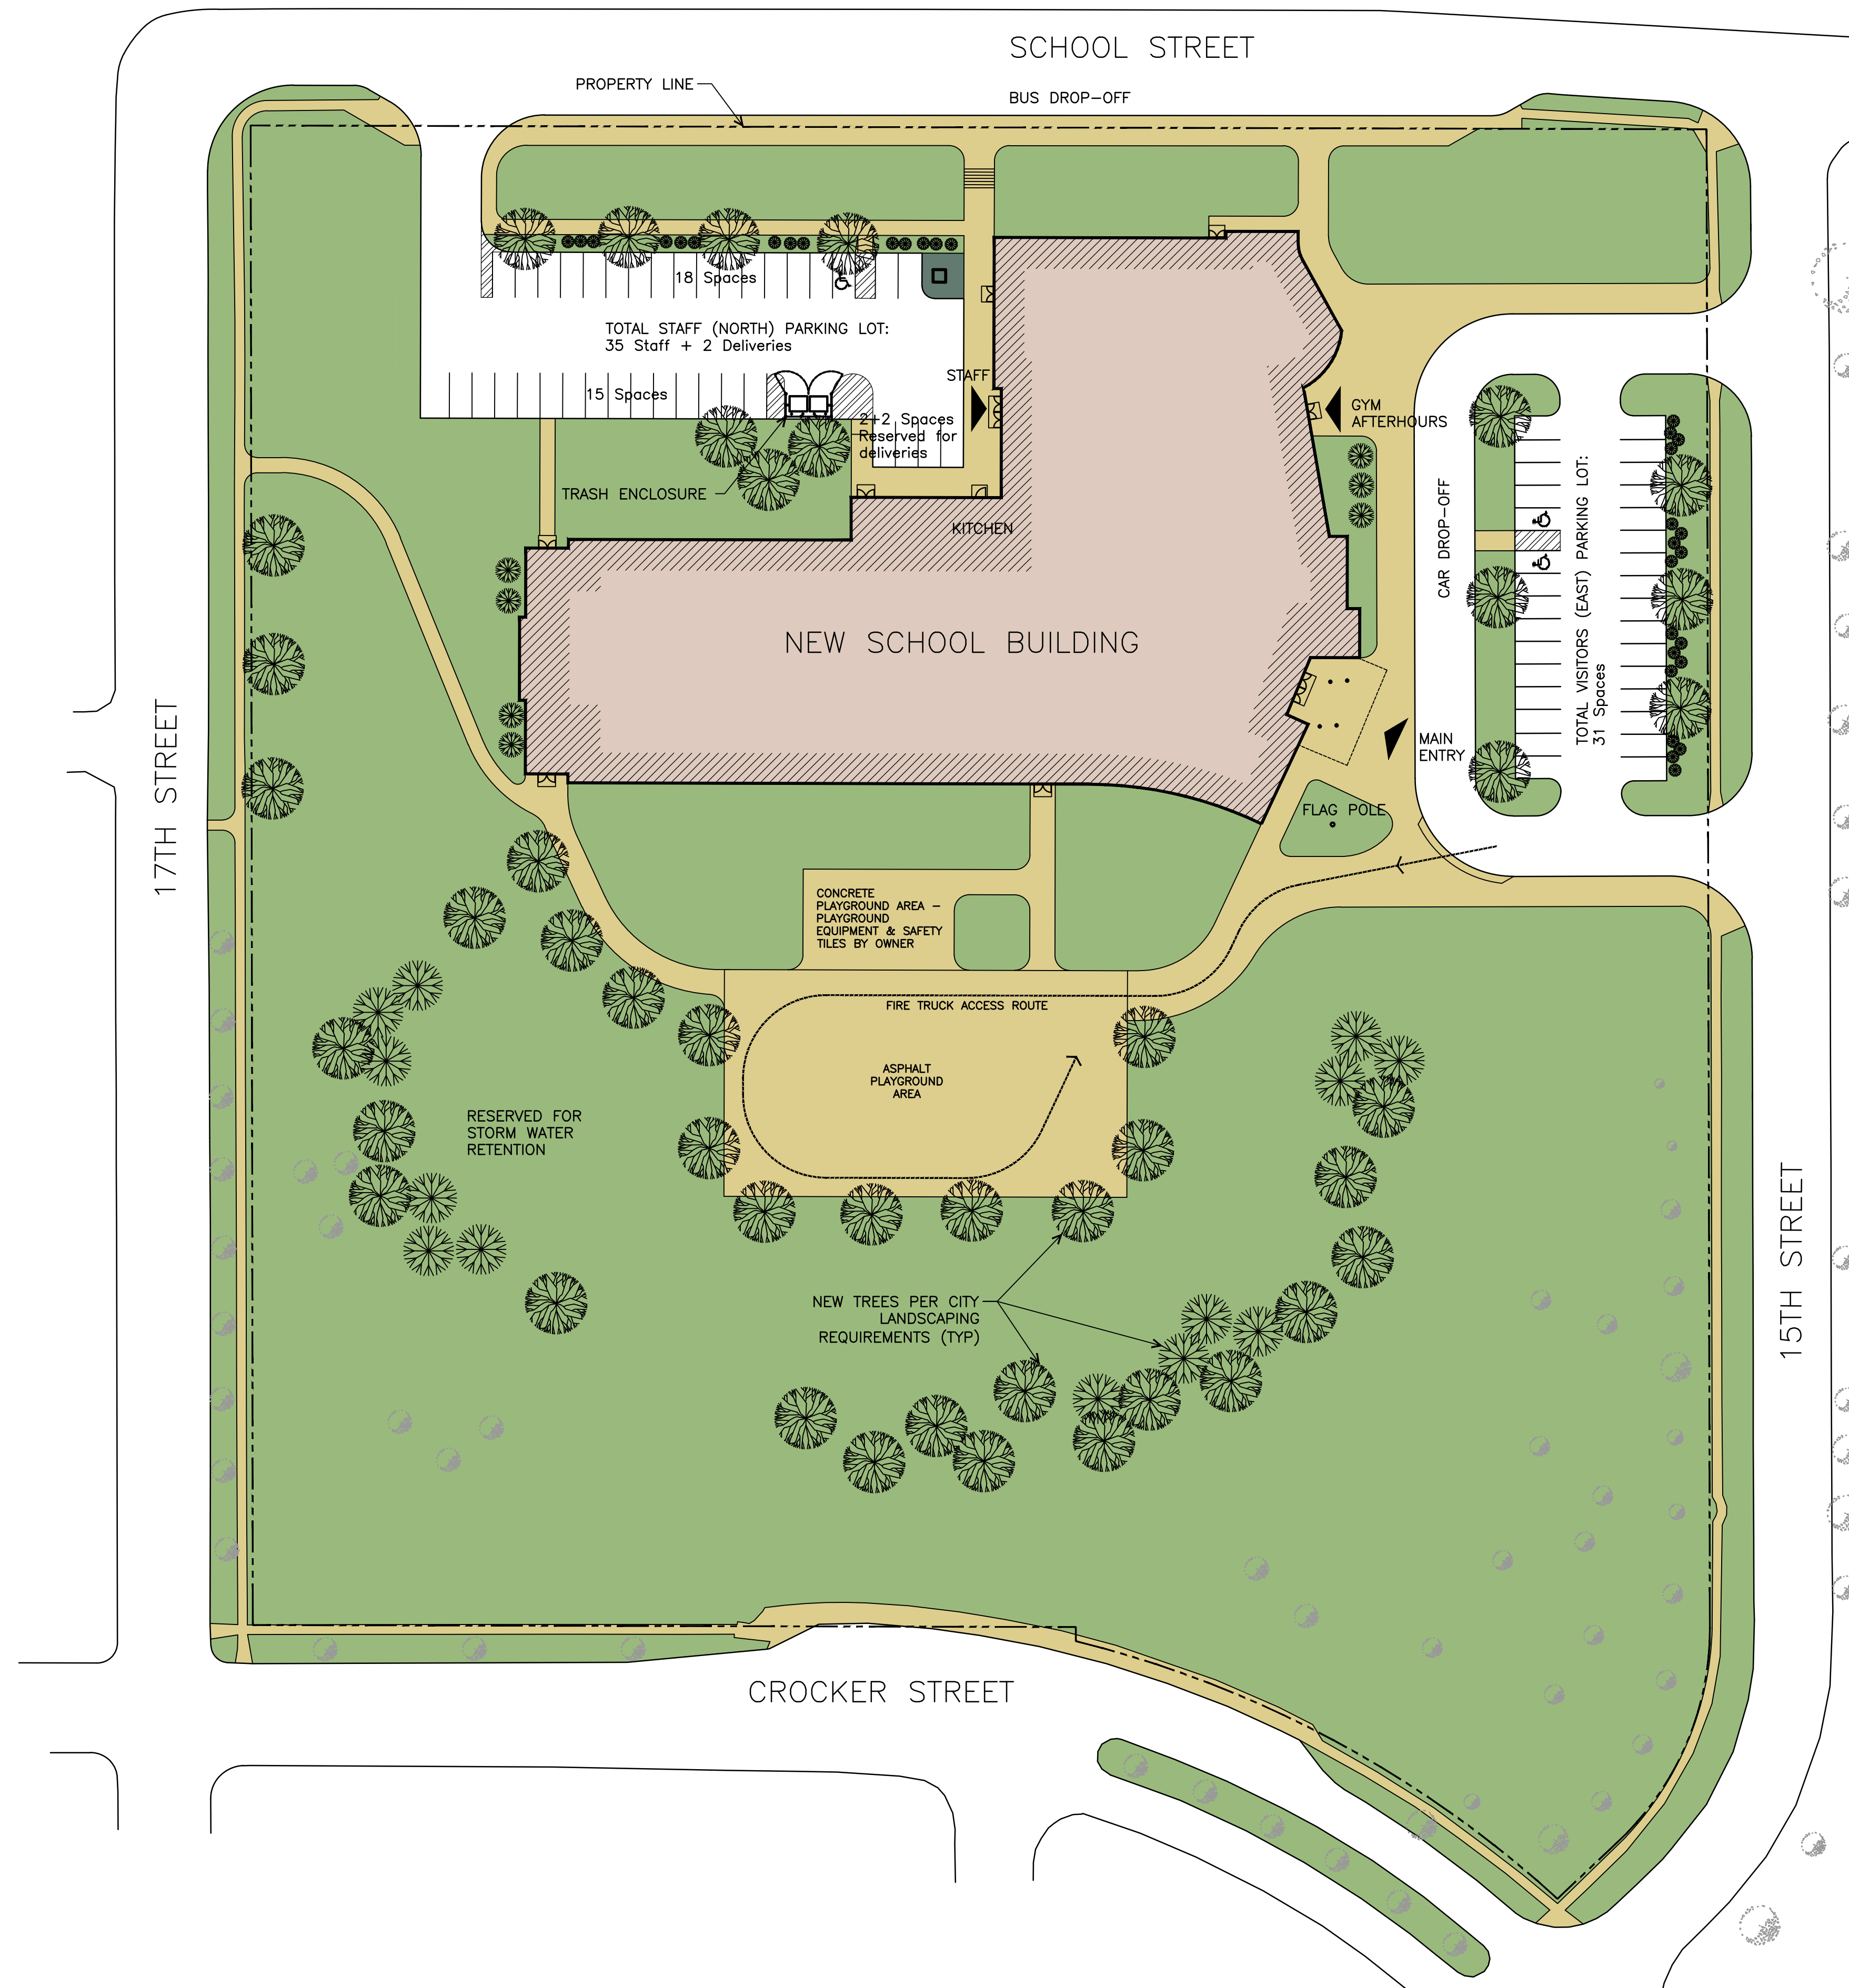

DATE:
March 2012

SHEET:
A1